
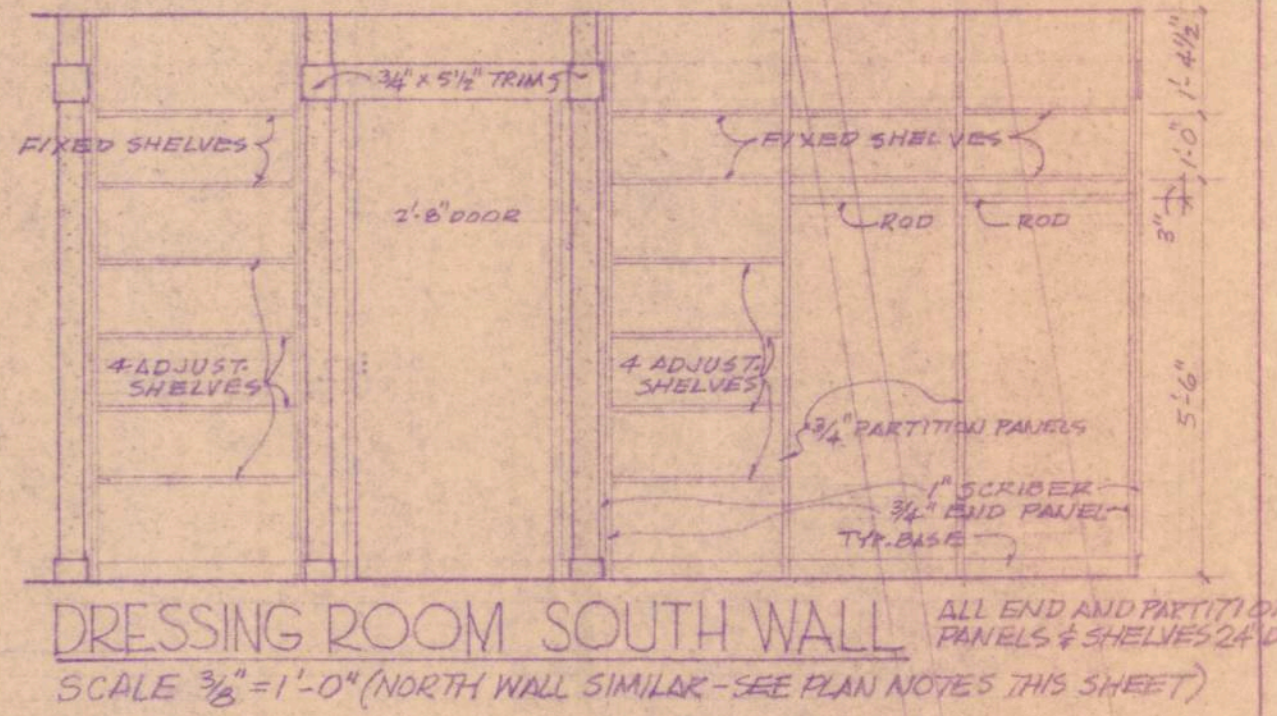
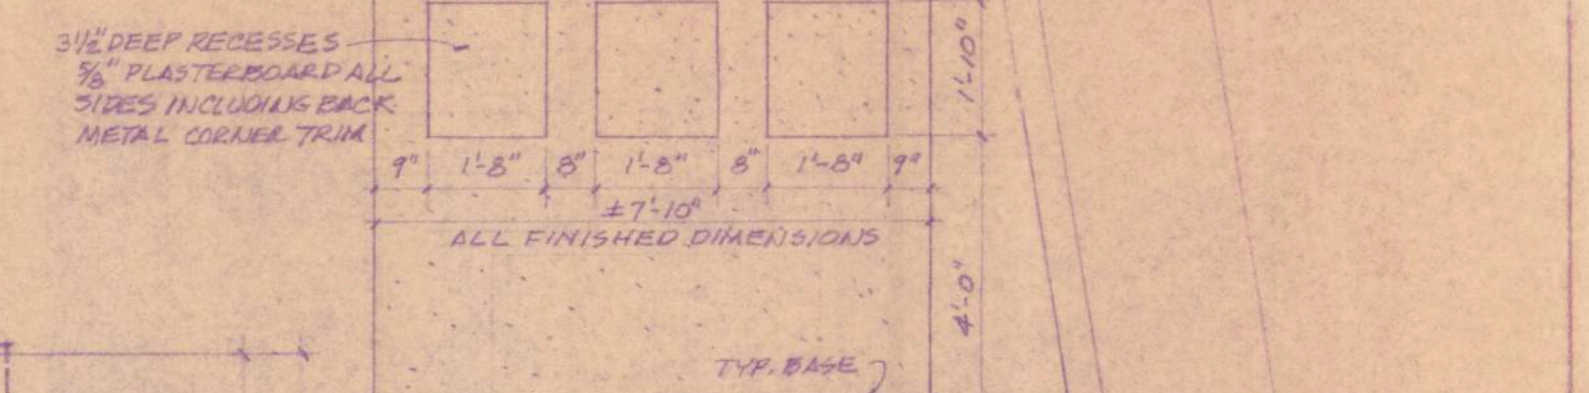


FOUNDATION, BASEMENT, & CRAWL SPACE PLAN
 SCALE 1/4" = 1'-0"

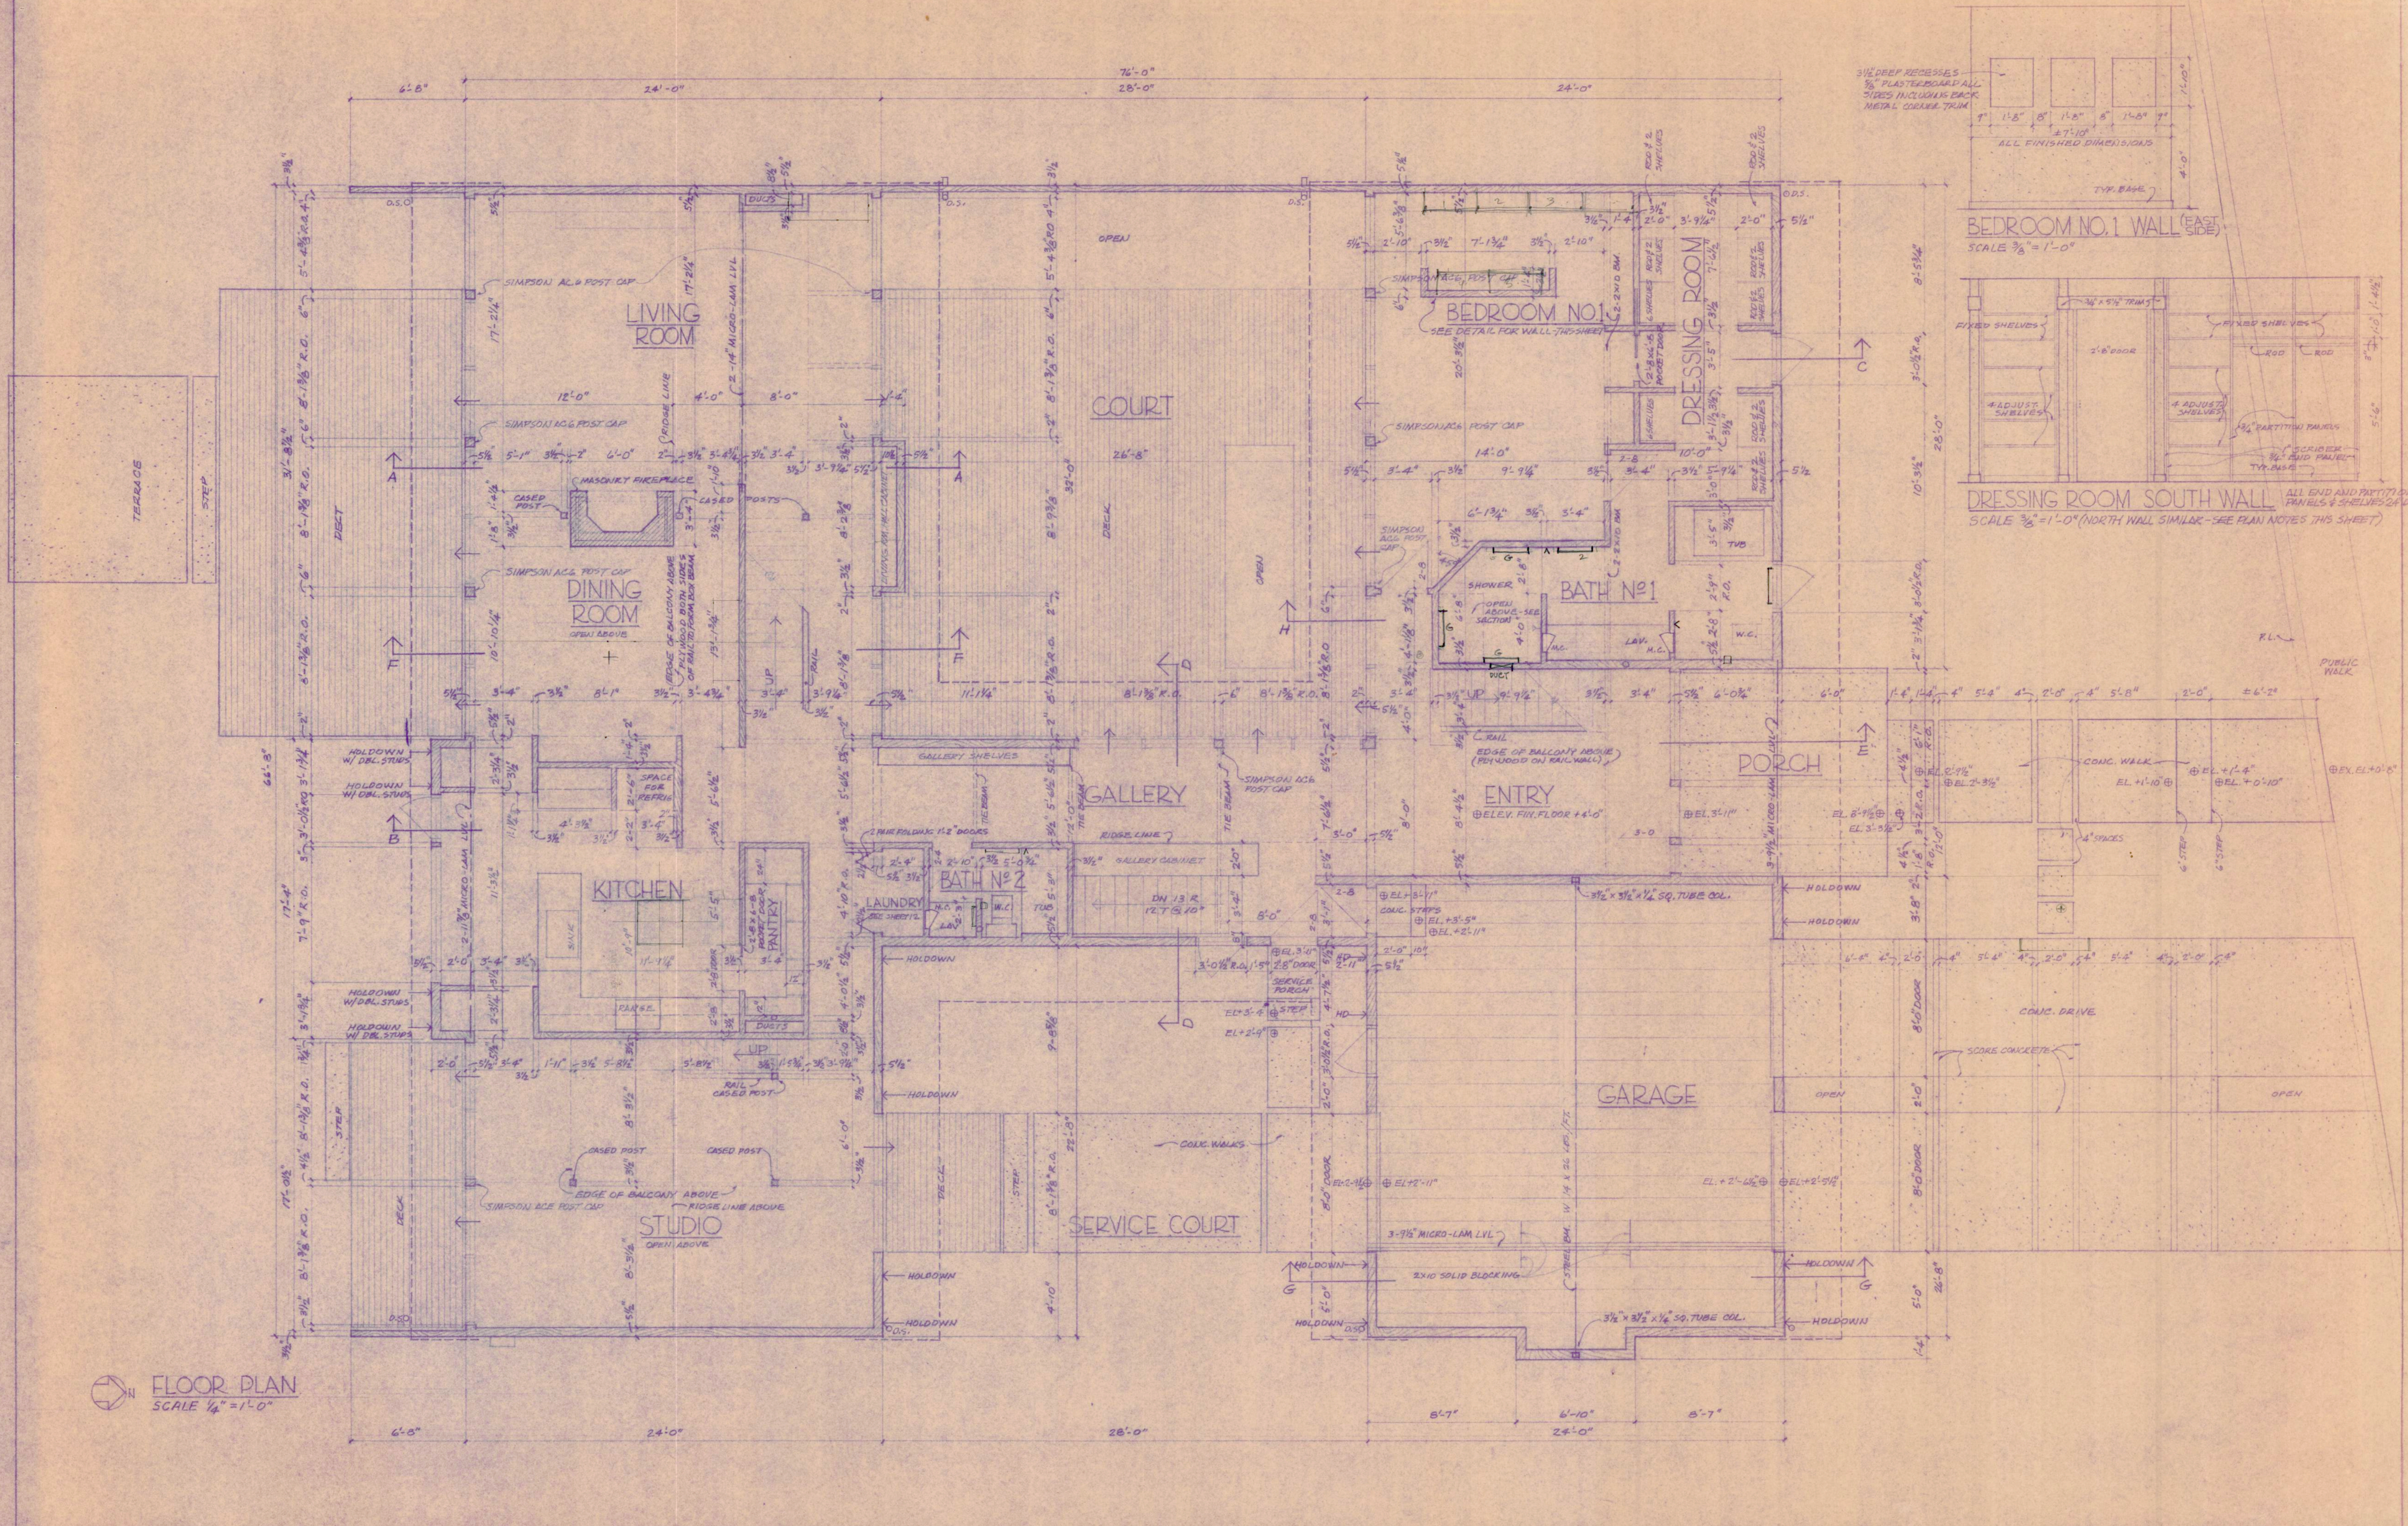


FLOOR PLAN
SCALE 1/4" = 1'-0"


12x14=168
15x7=105
63 for base and 2x2
-48
15

last 18x1=18
with 19x1=19
with 19x2=38
last with 8x2
93


units
8x8x6=48 lin ft.
2x6=12

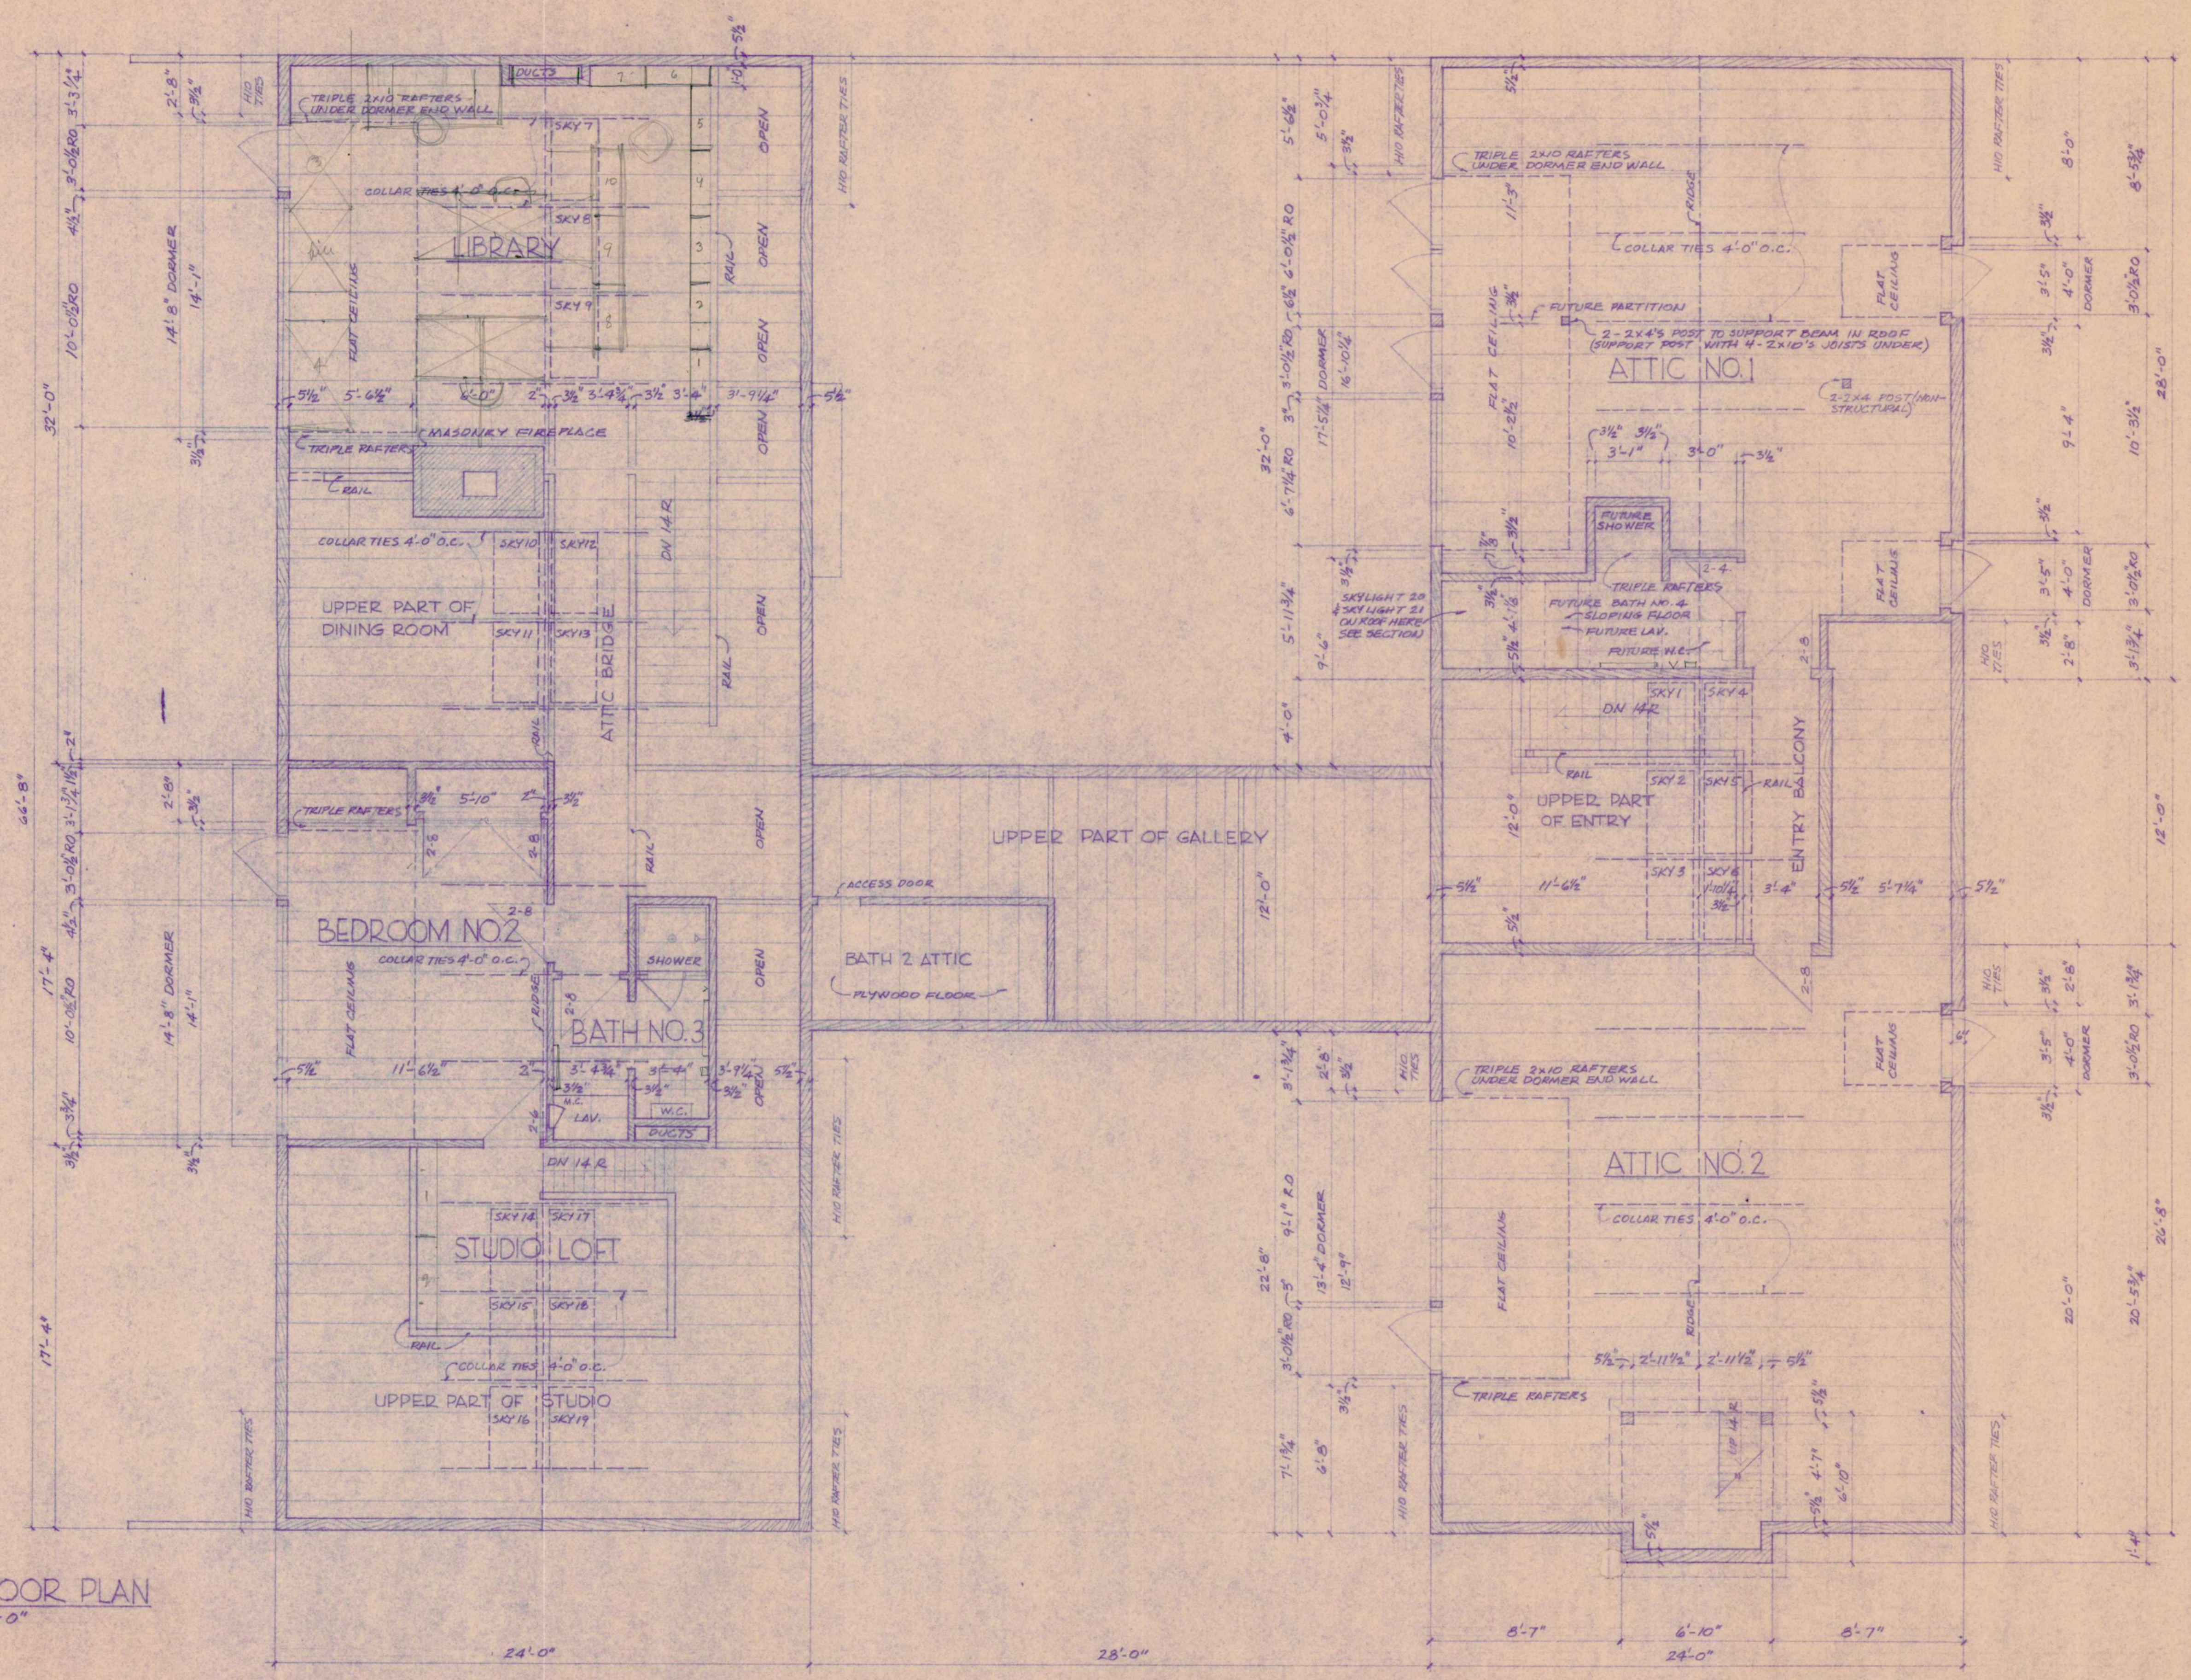


ATTIC FLOOR PLAN
SCALE 1/4" = 1'-0"

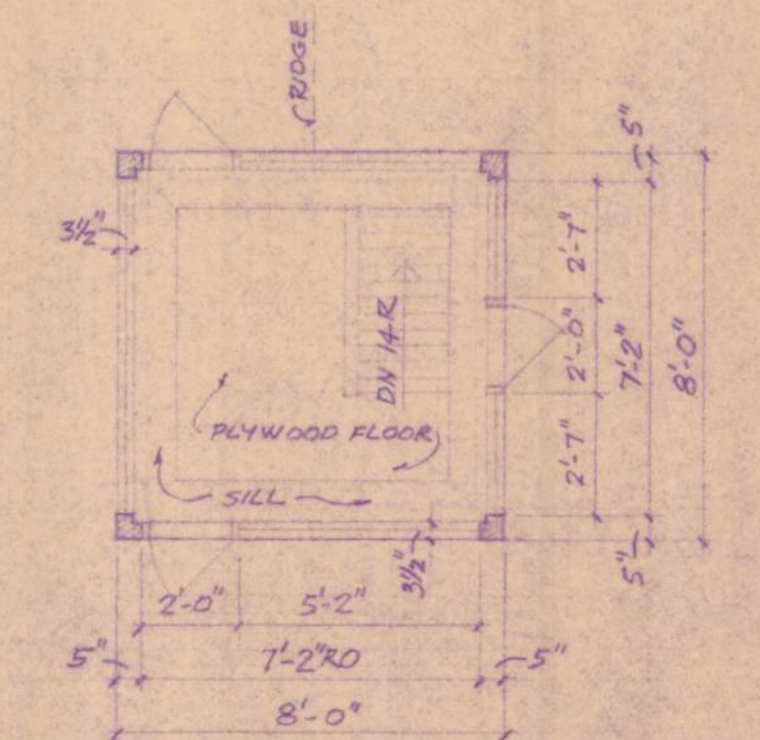


TOWER PLAN
SCALE 1/4" = 1'-0"

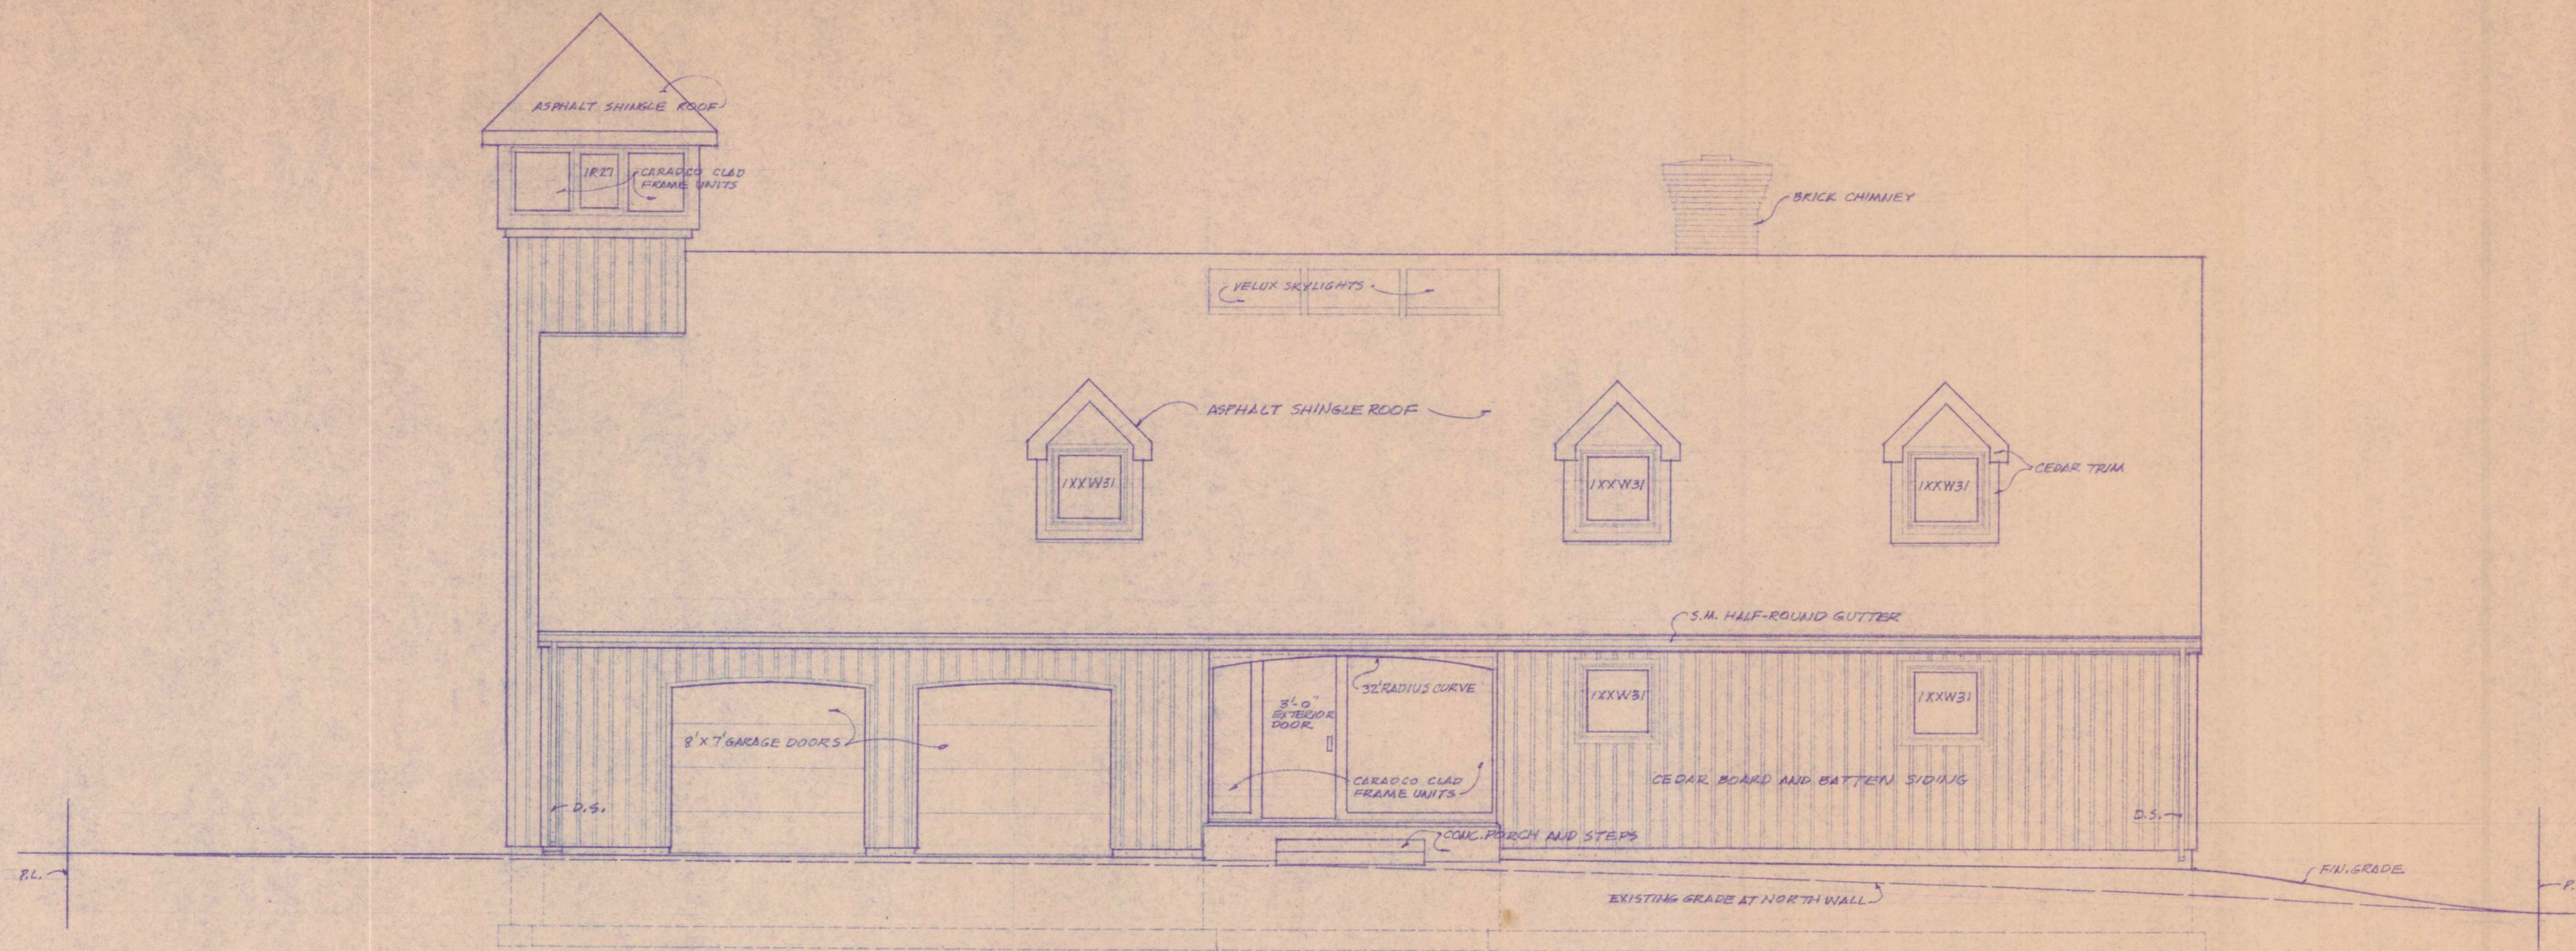


NORTH ELEVATION
SCALE 1/4" = 1'-0"

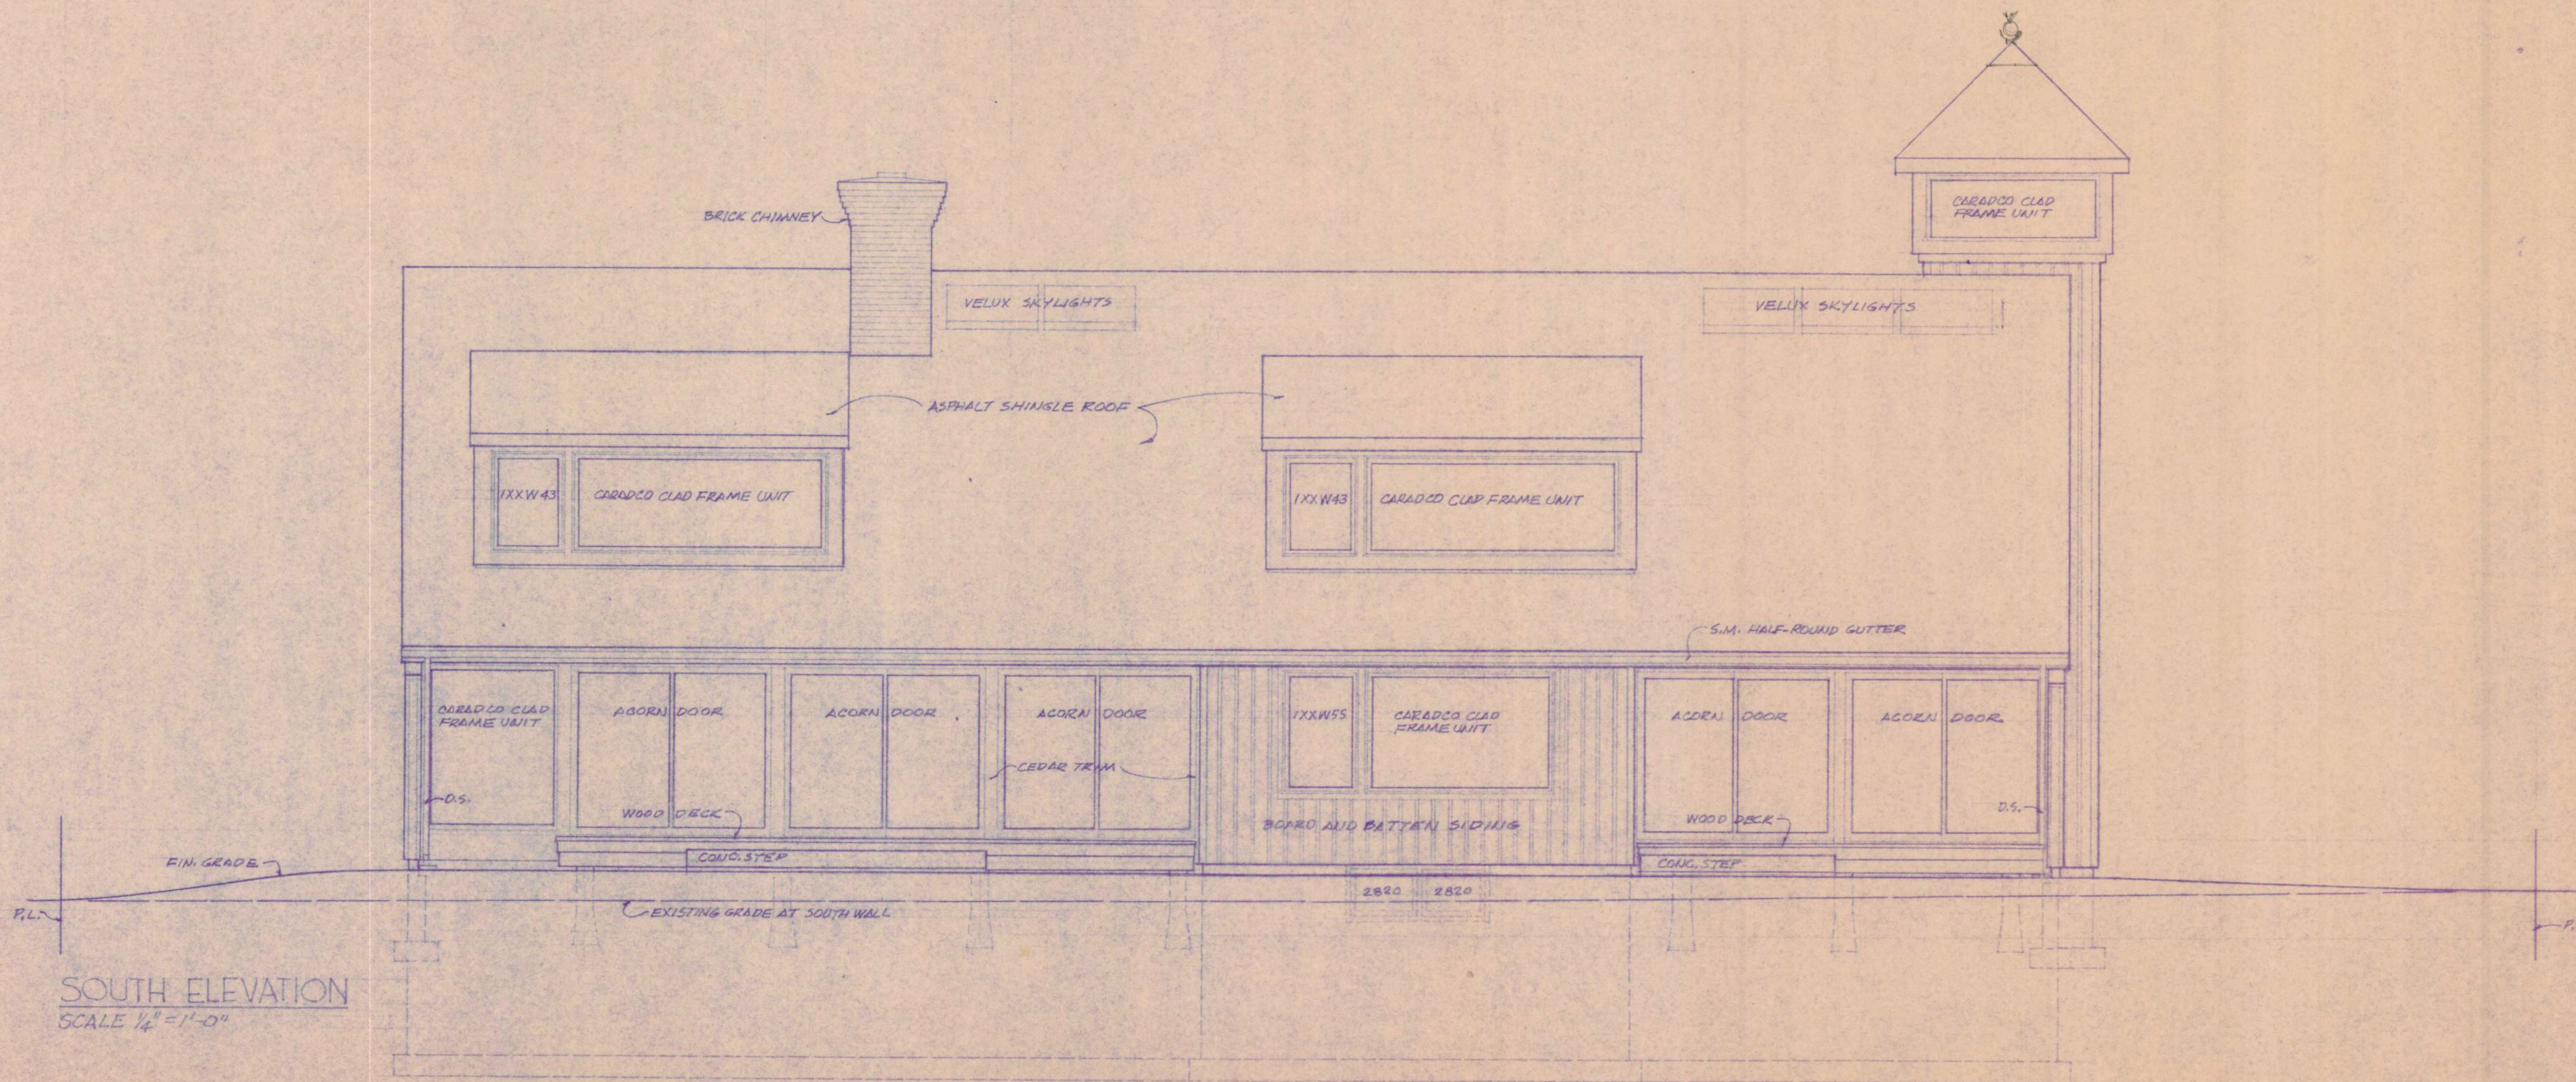


SOUTH ELEVATION
SCALE 1/4" = 1'-0"

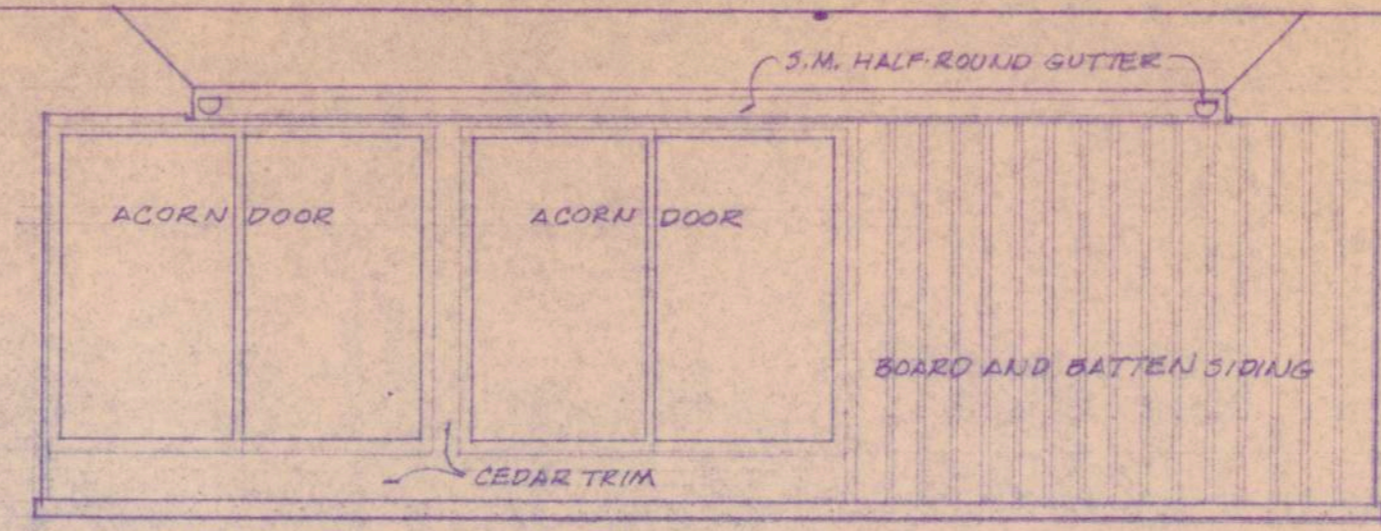


COURT ELEVATION (VIEW LOOKING EAST)
SCALE 1/4" = 1'-0"

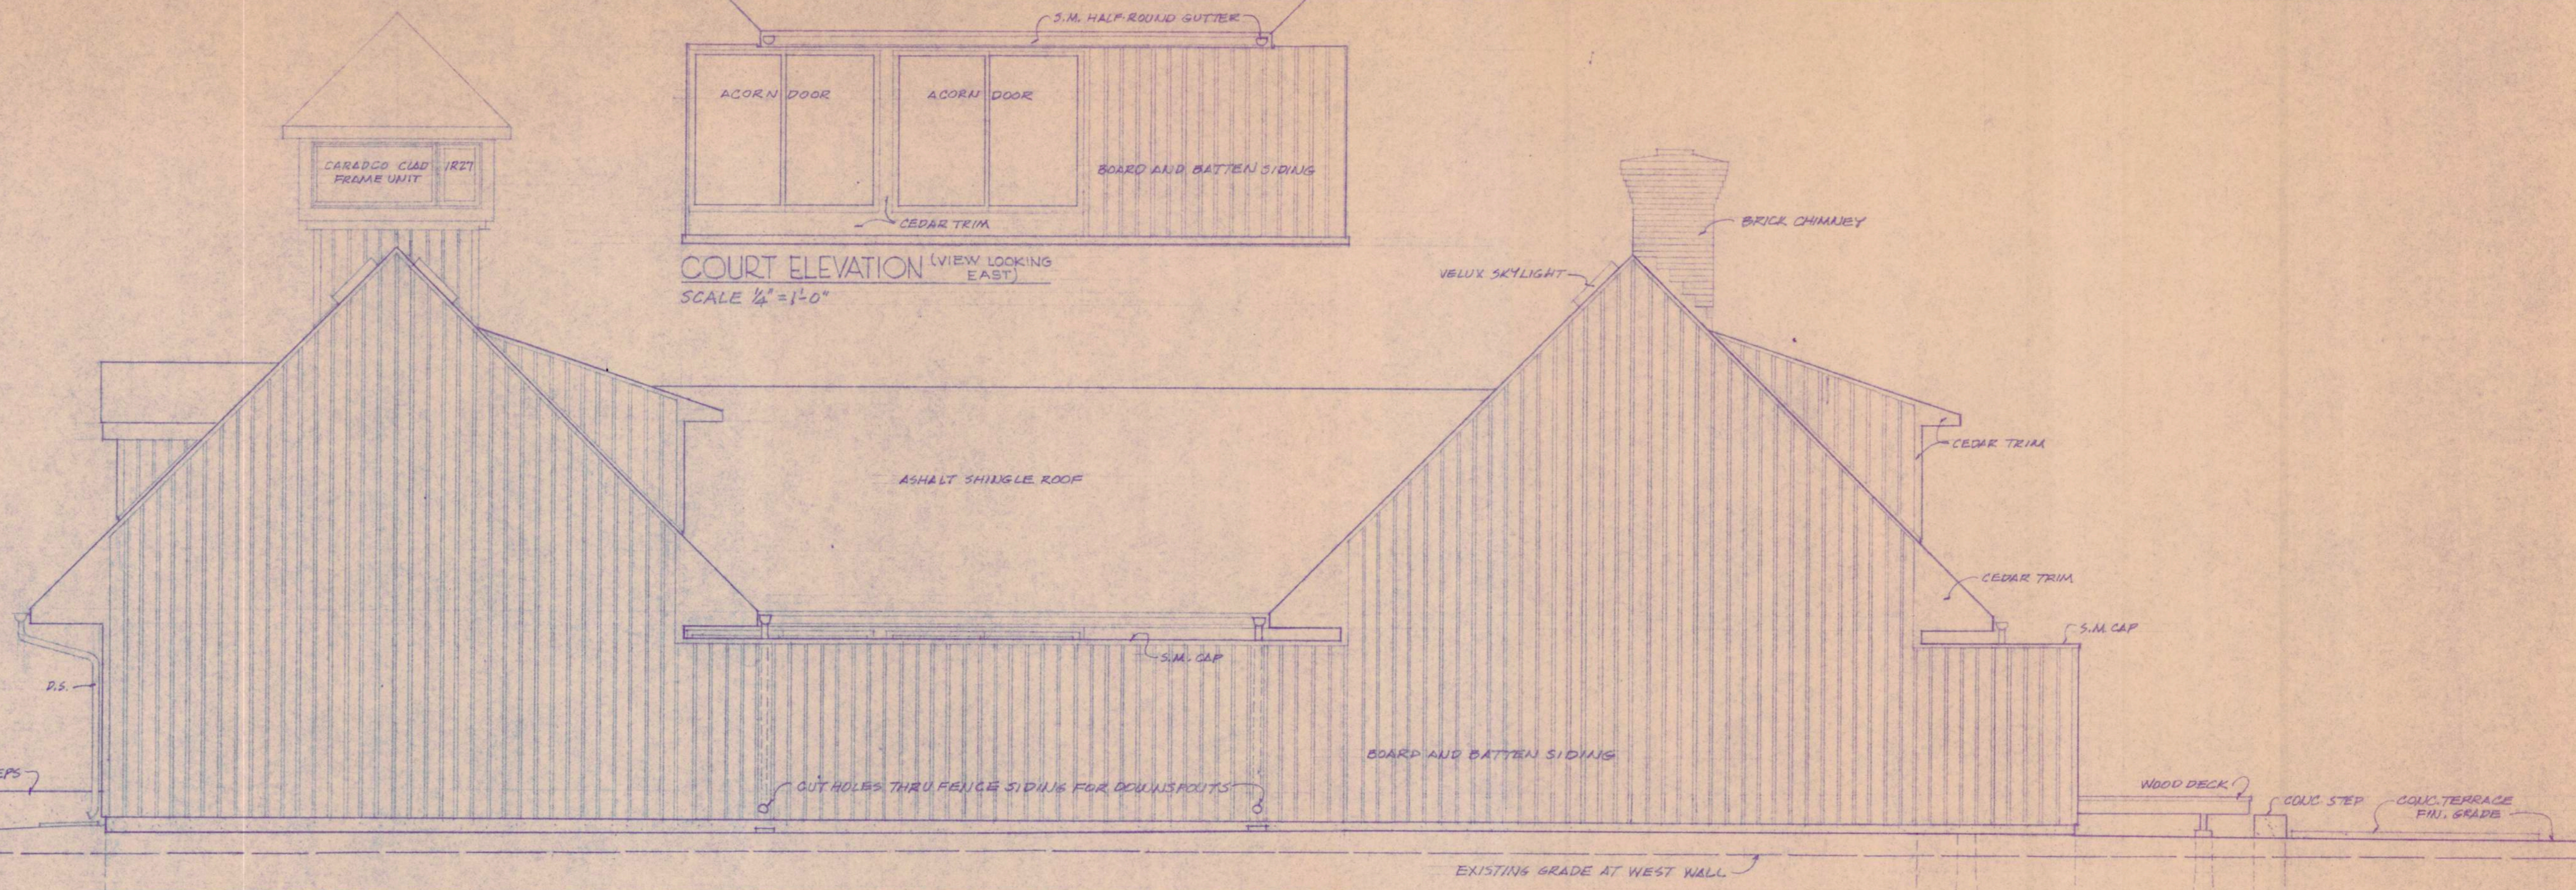


WEST ELEVATION
SCALE 1/4" = 1'-0"

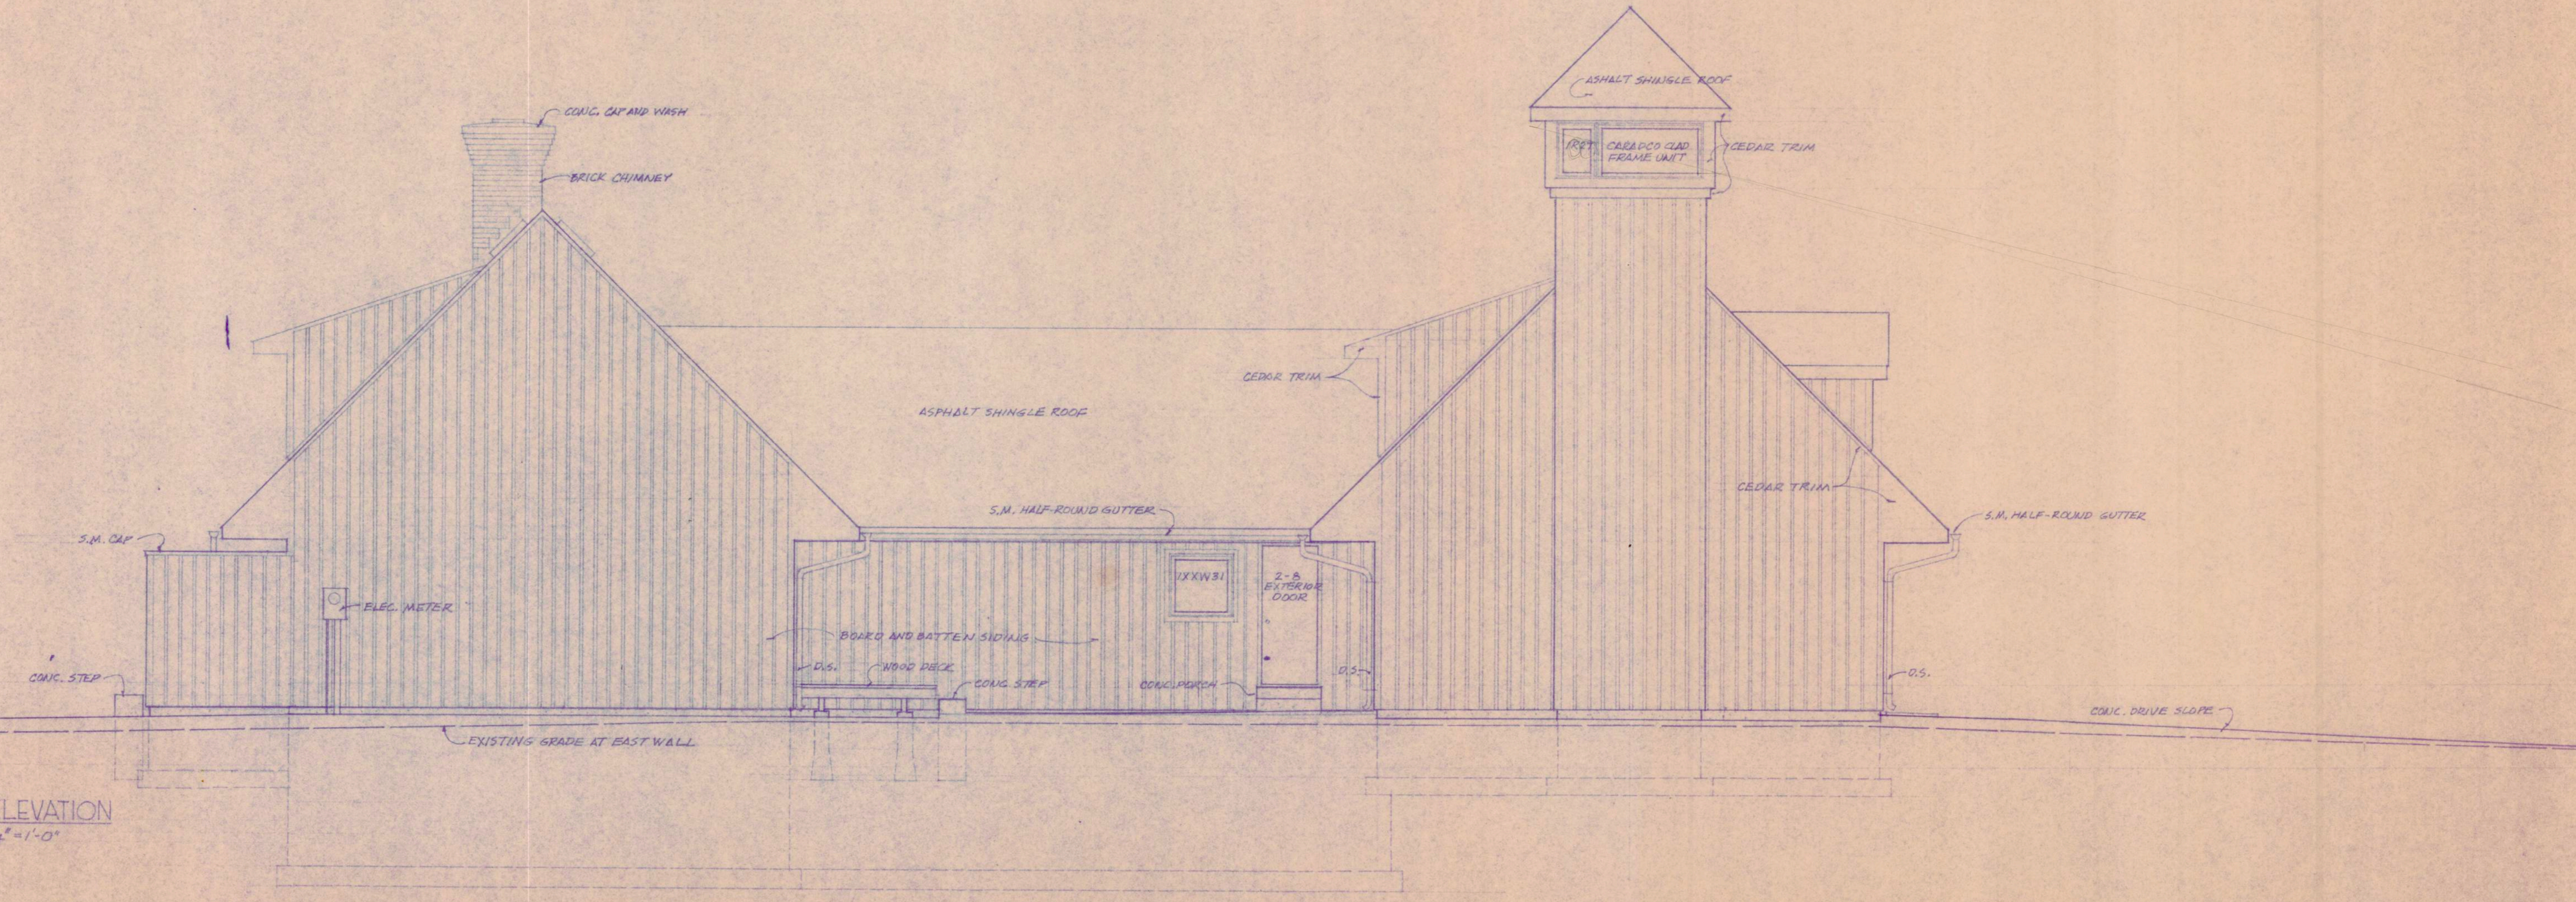


EAST ELEVATION
SCALE 1/4" = 1'-0"

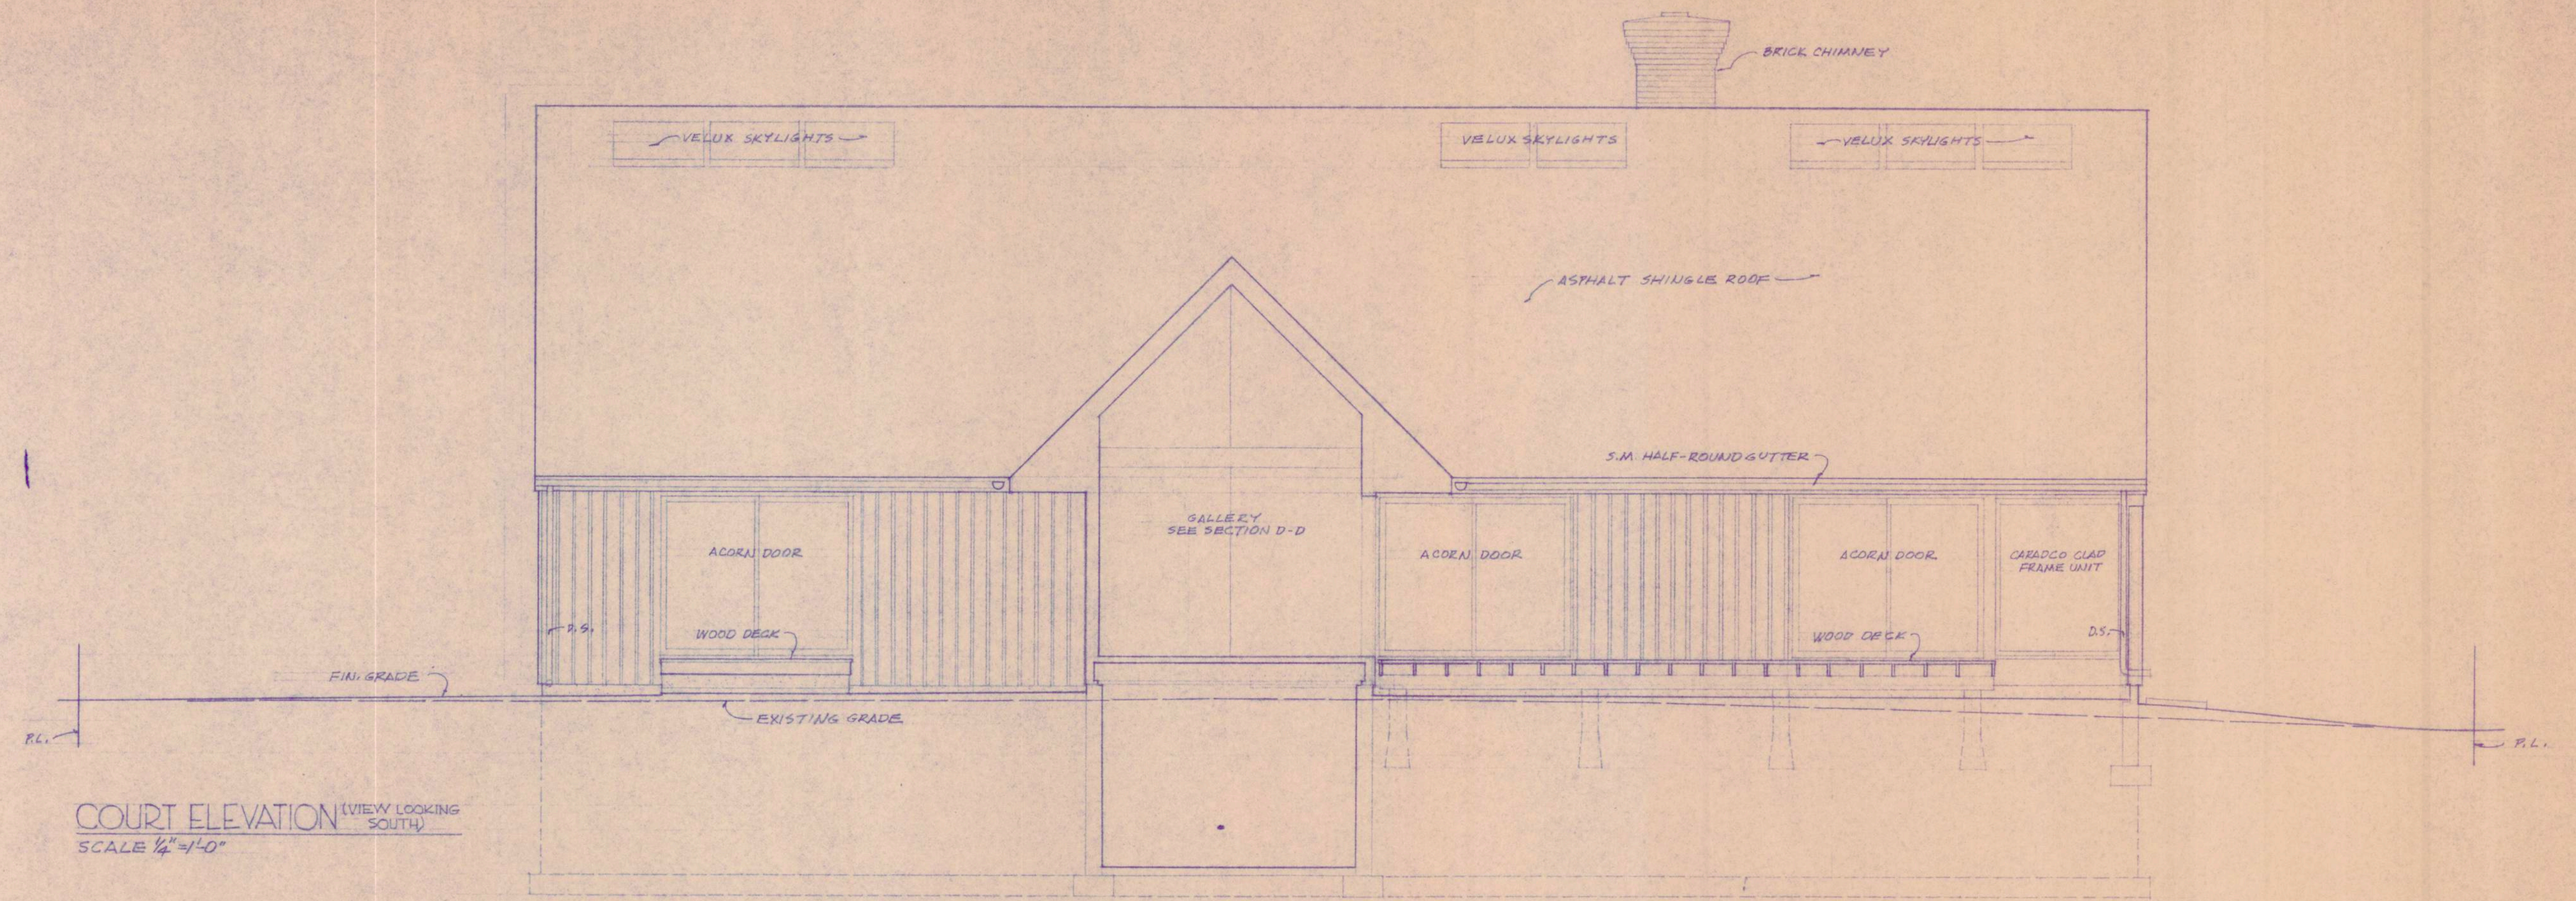

COURT ELEVATION (VIEW LOOKING SOUTH)
SCALE 1/4" = 1'-0"

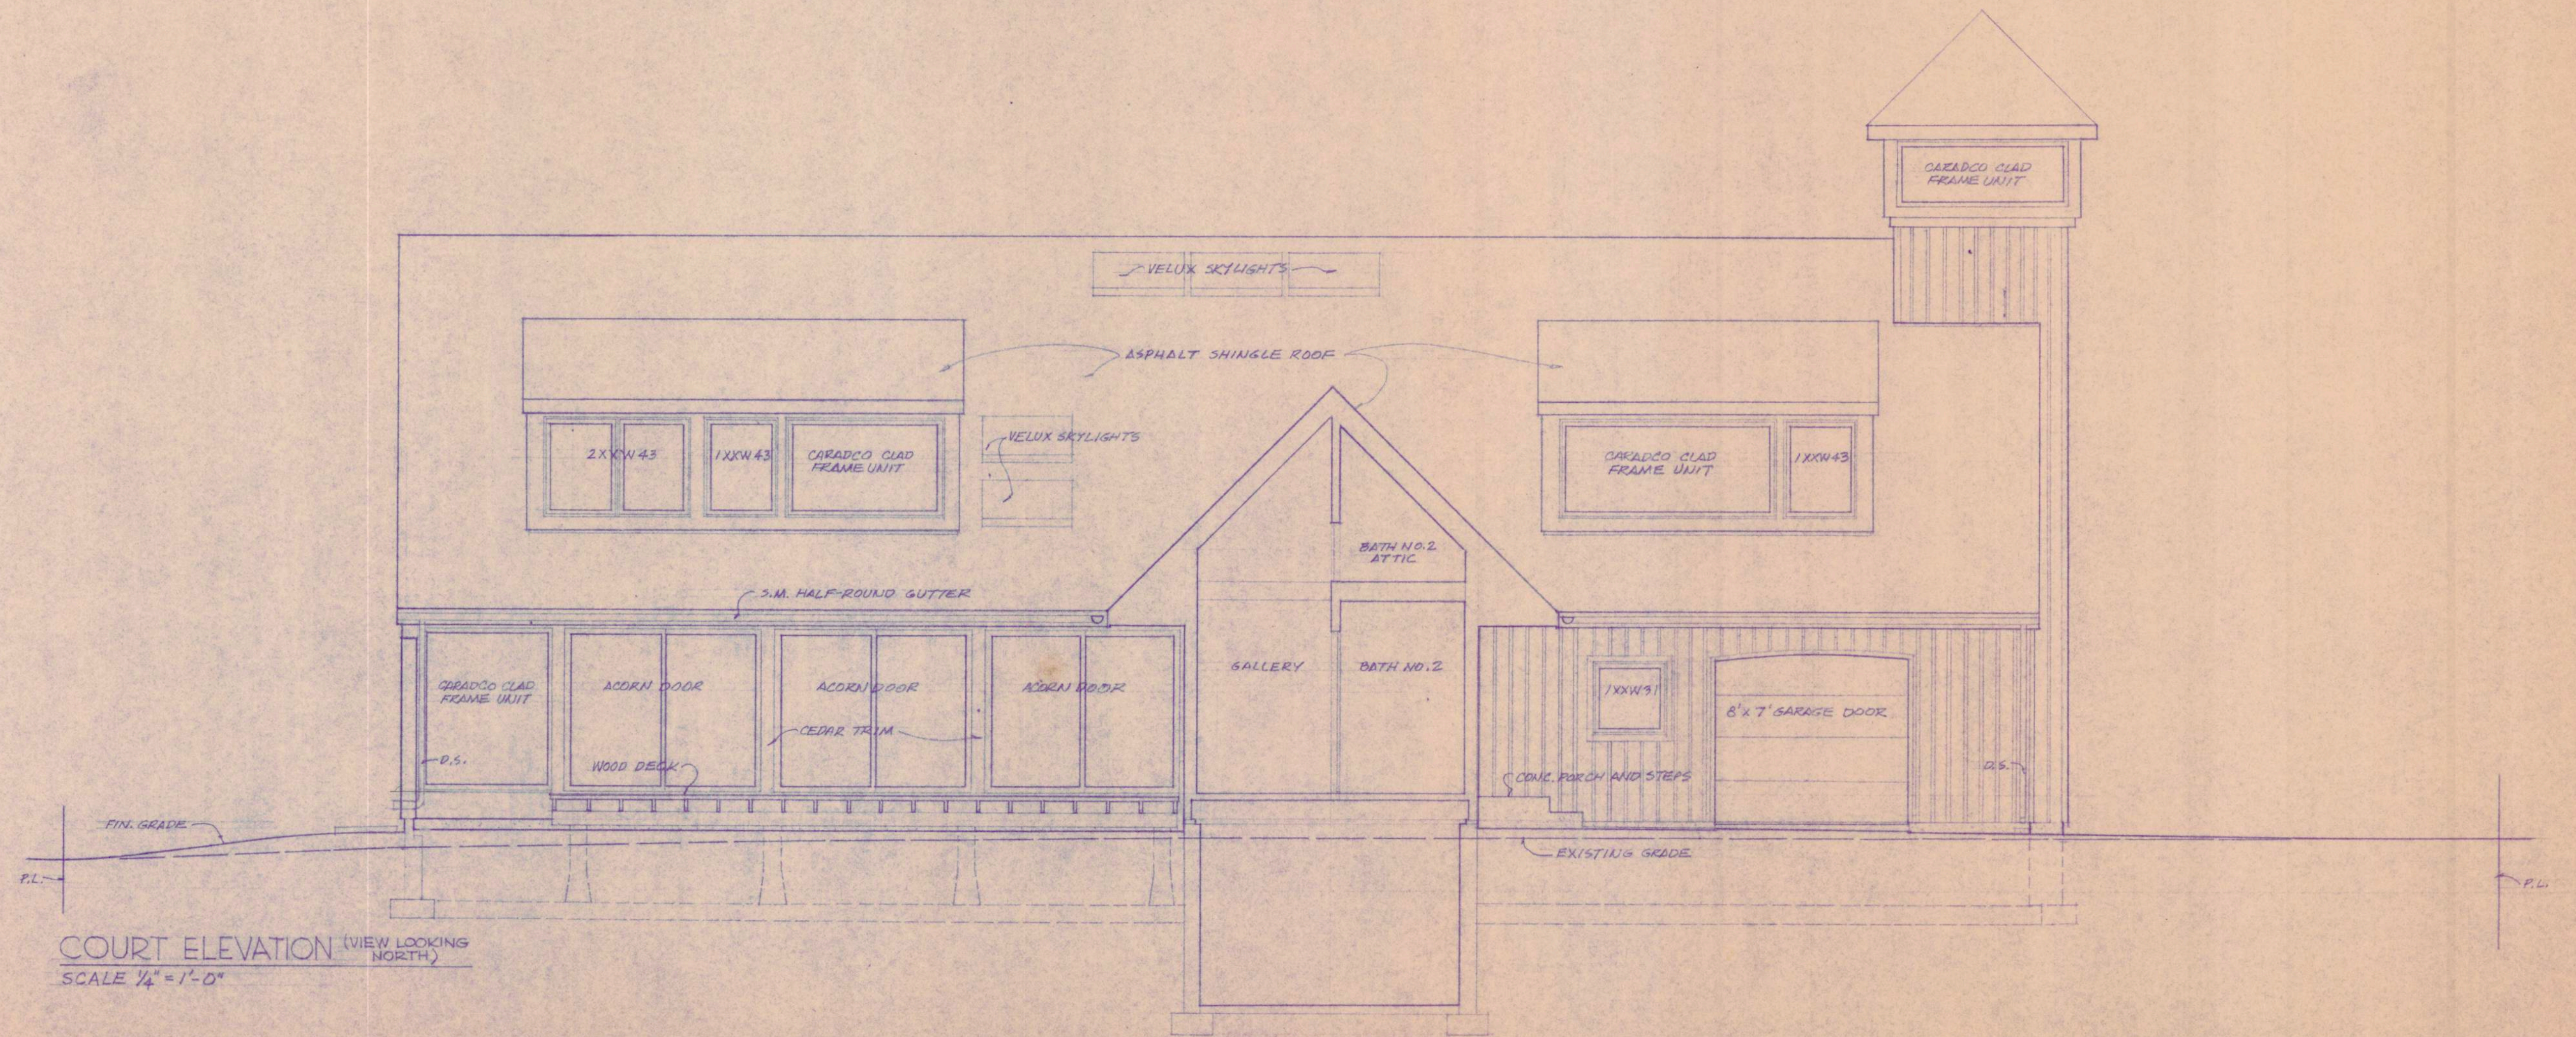

COURT ELEVATION (VIEW LOOKING NORTH)
SCALE 1/4" = 1'-0"

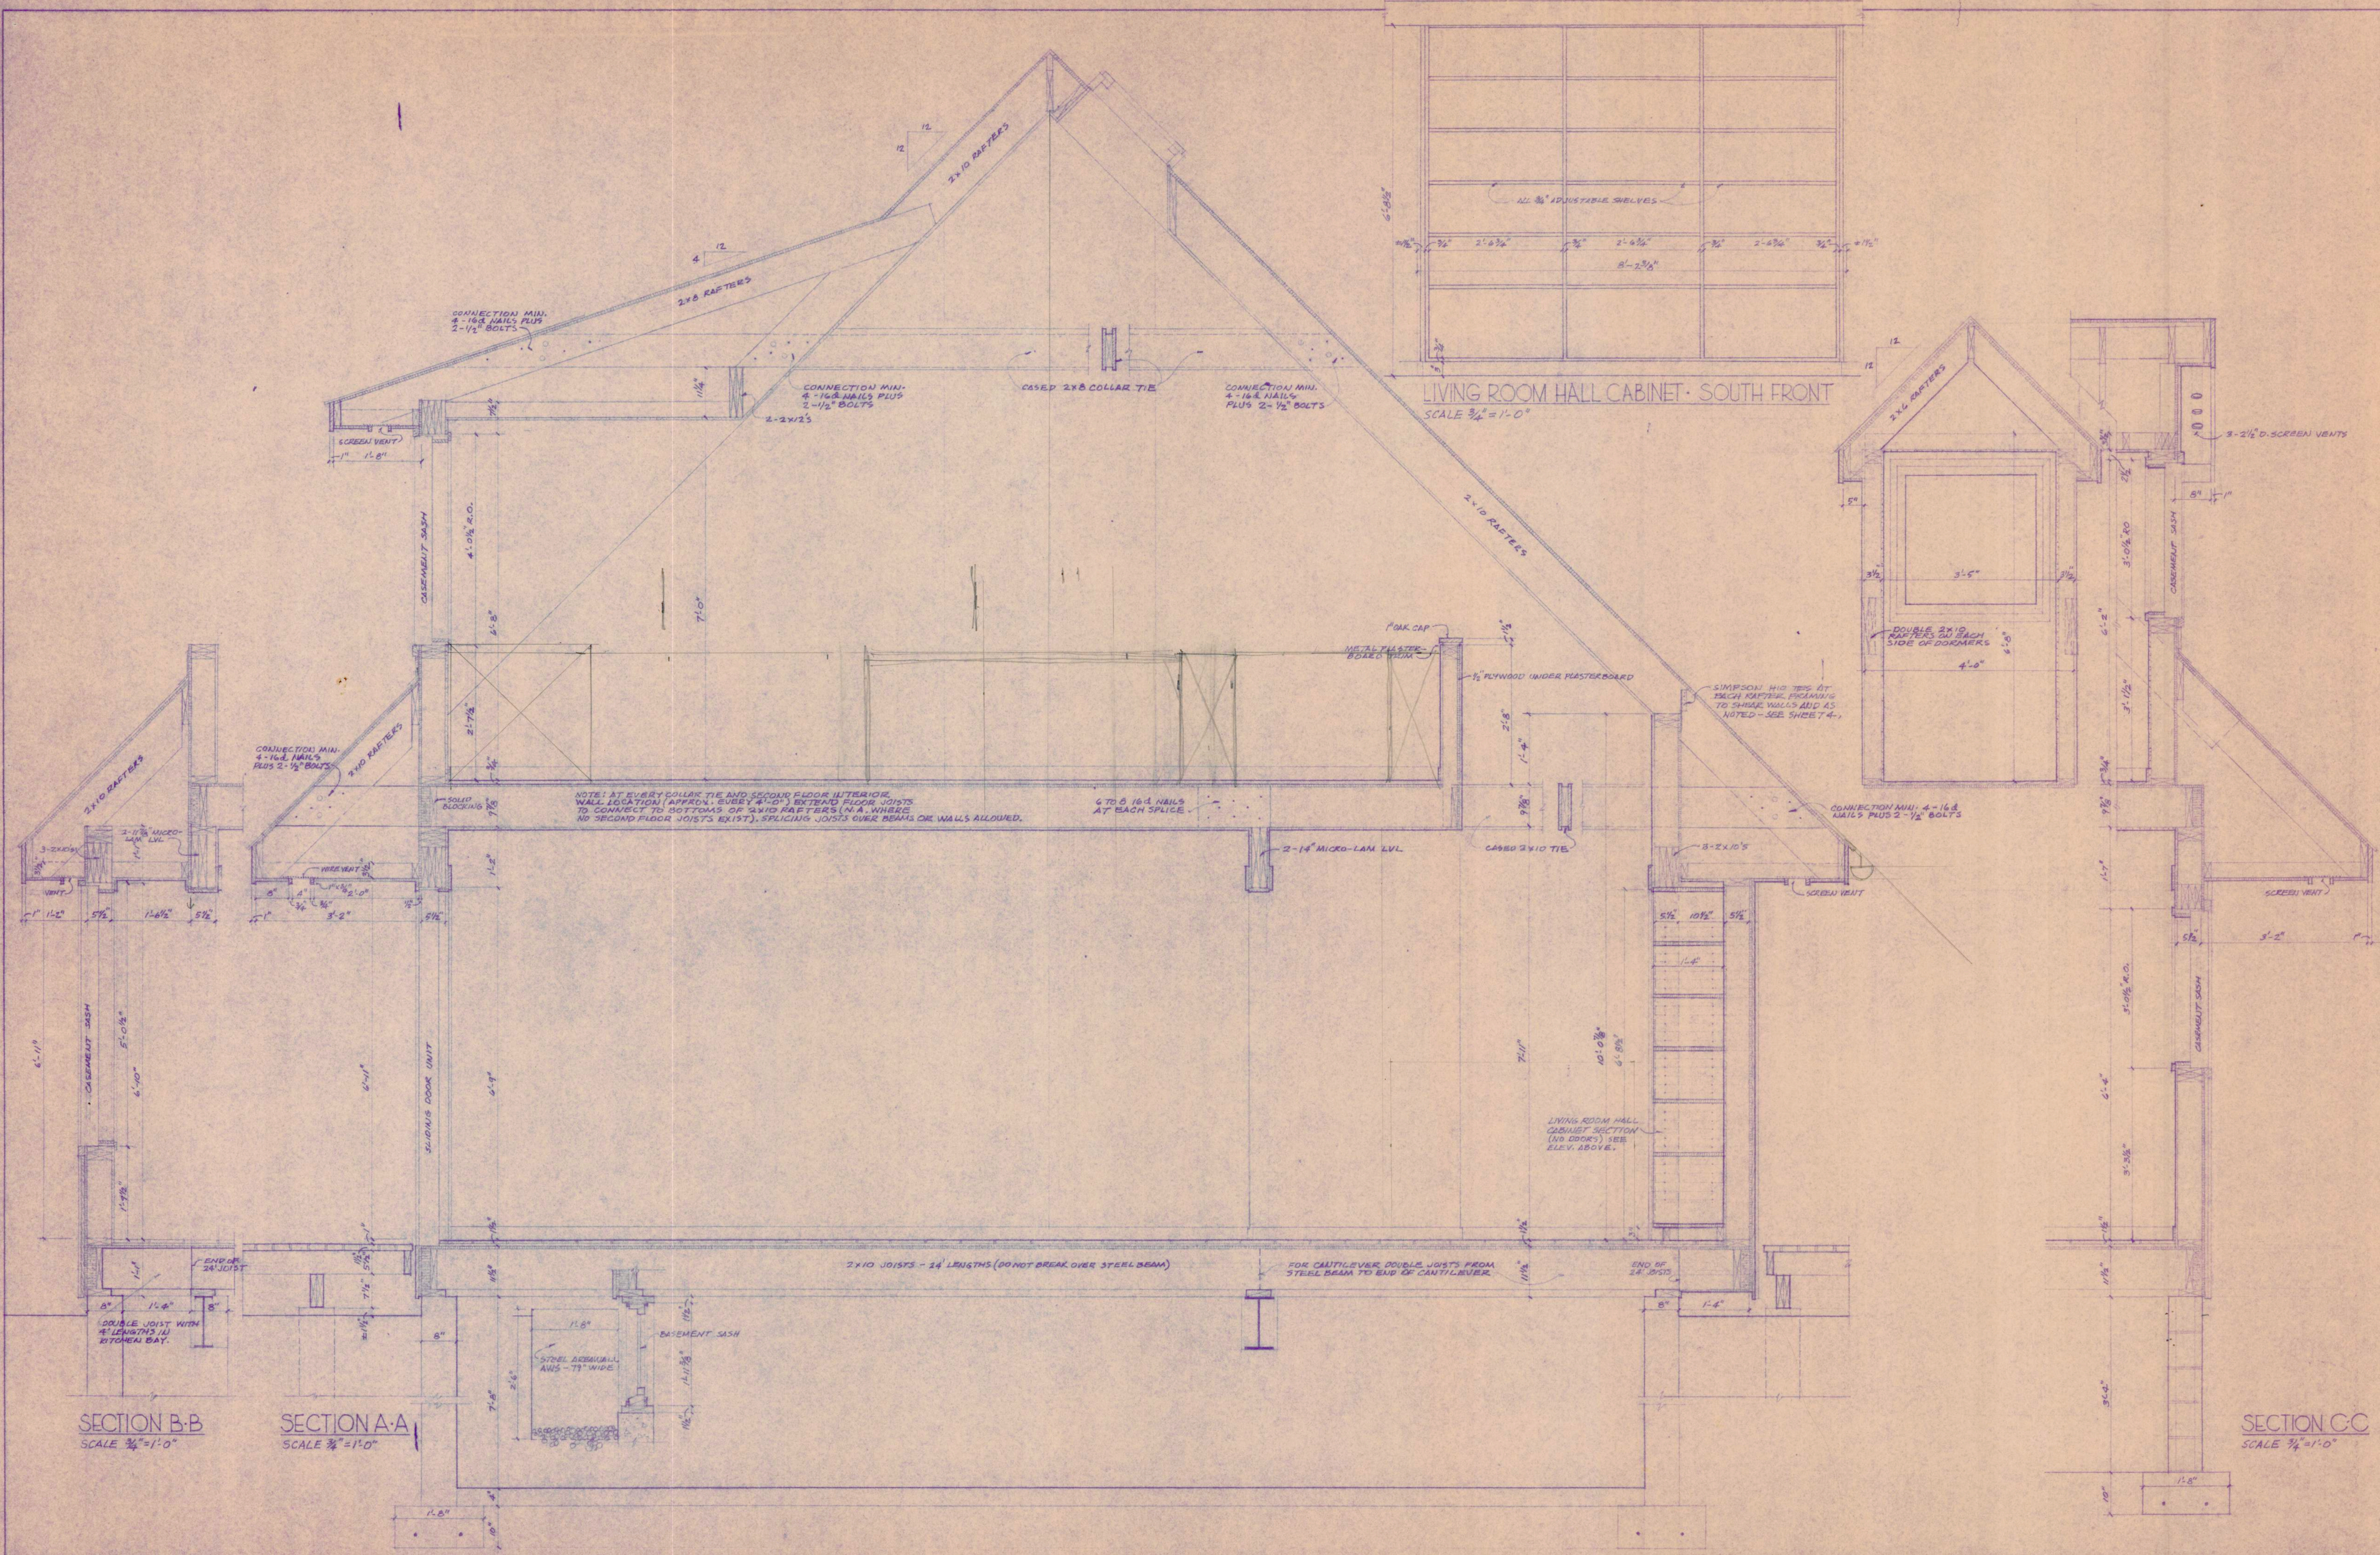


SECTION B-B
SCALE 3/4" = 1'-0"



SECTION A-A
SCALE 3/4" = 1'-0"

SECTION C-C
SCALE 3/4" = 1'-0"


LIVING ROOM HALL CABINET - SOUTH FRONT
SCALE 3/4" = 1'-0"

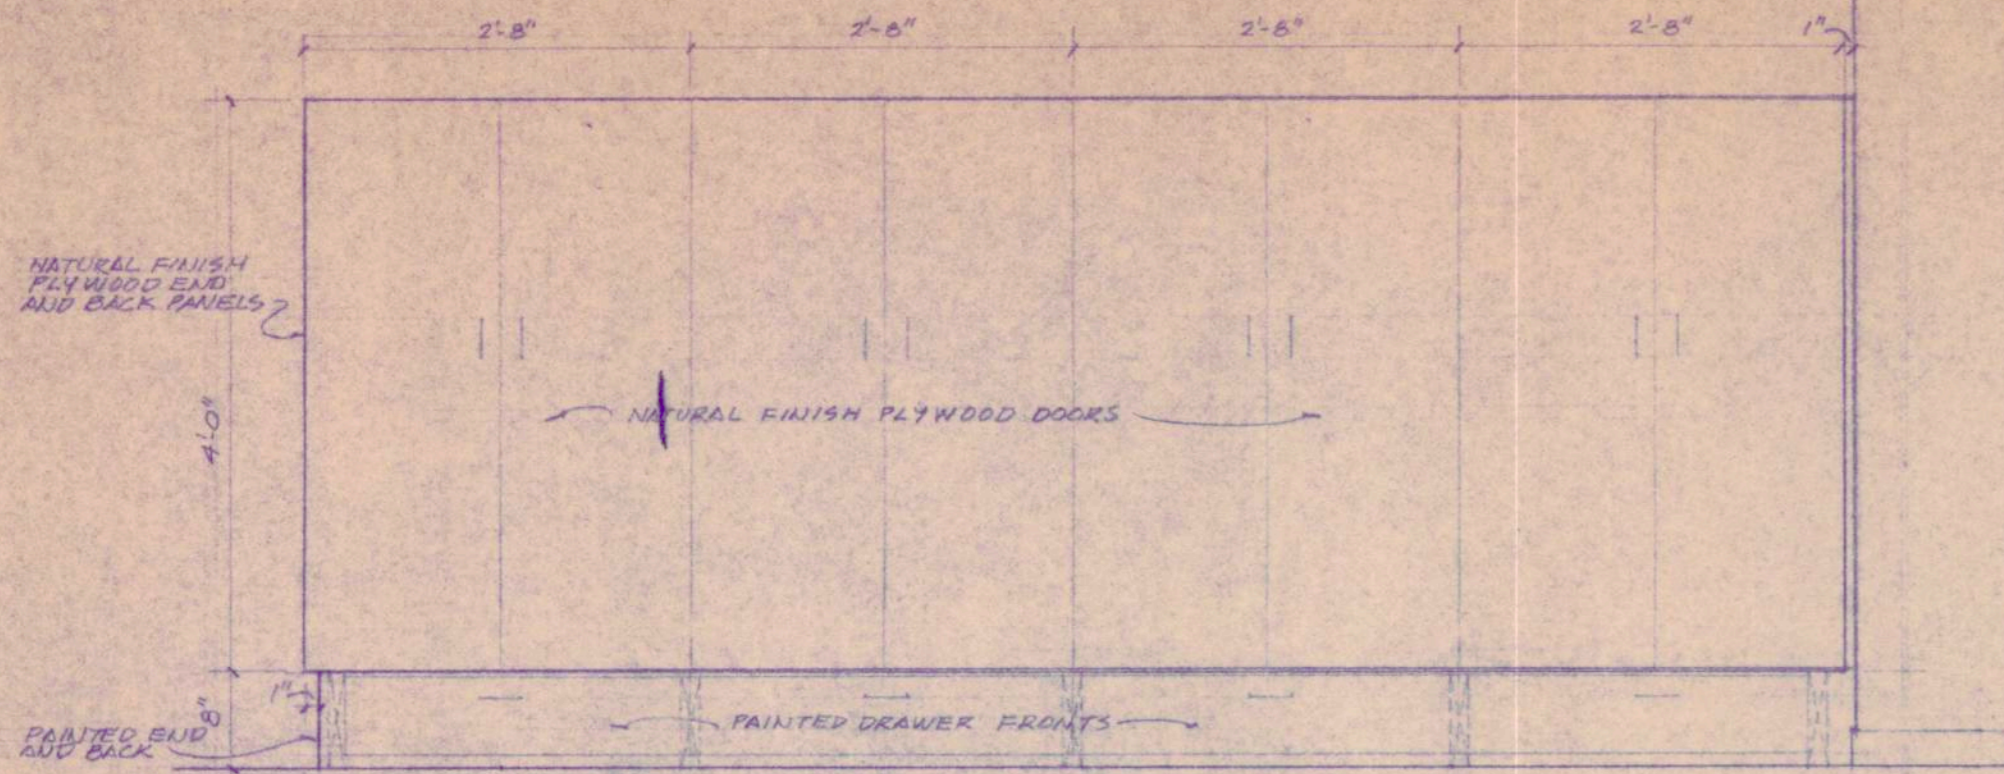


GALLERY CABINET - WEST FRONT
SCALE 3/4" = 1'-0"

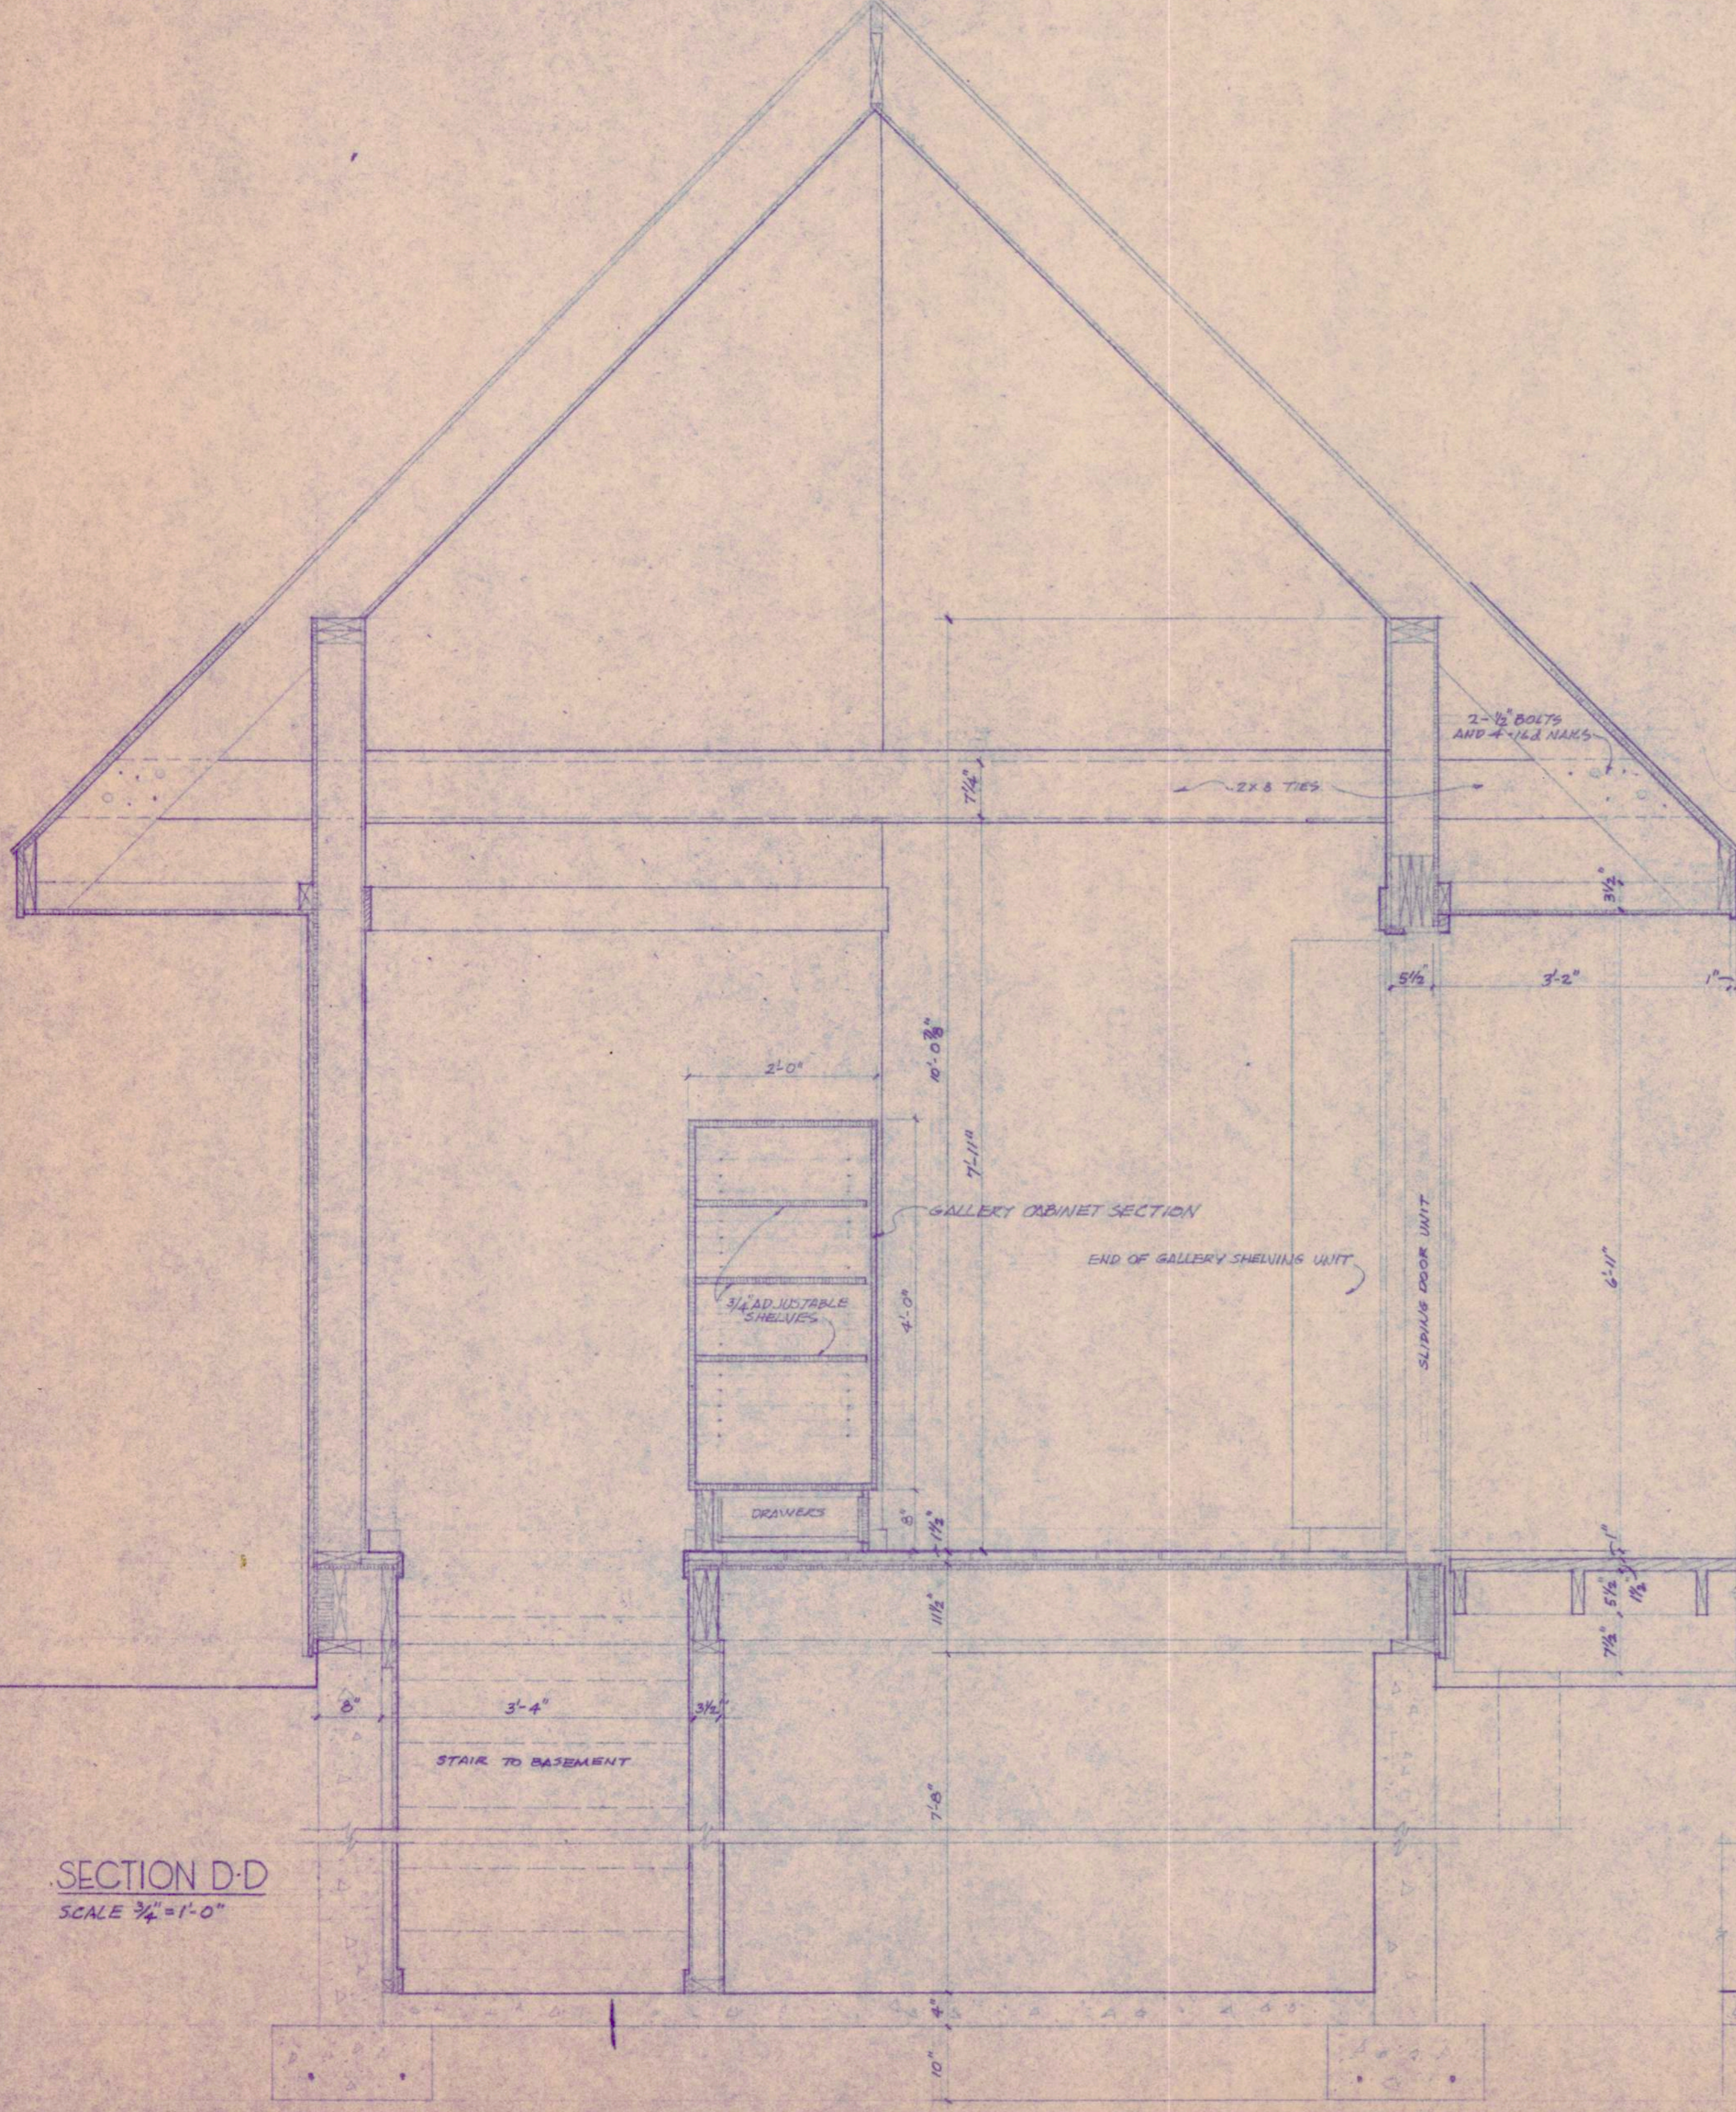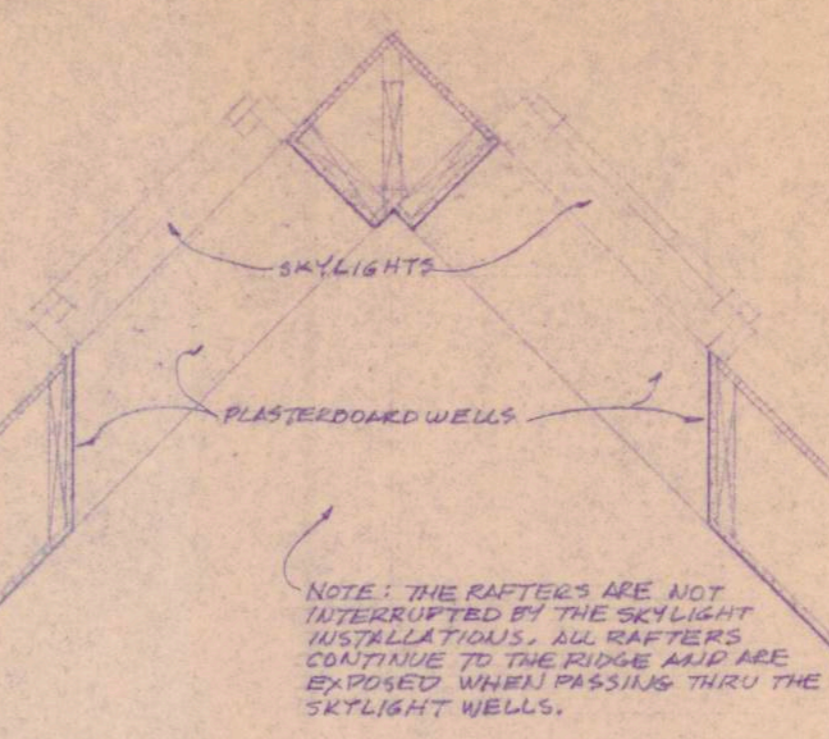

SECTION D-D
SCALE 3/4" = 1'-0"

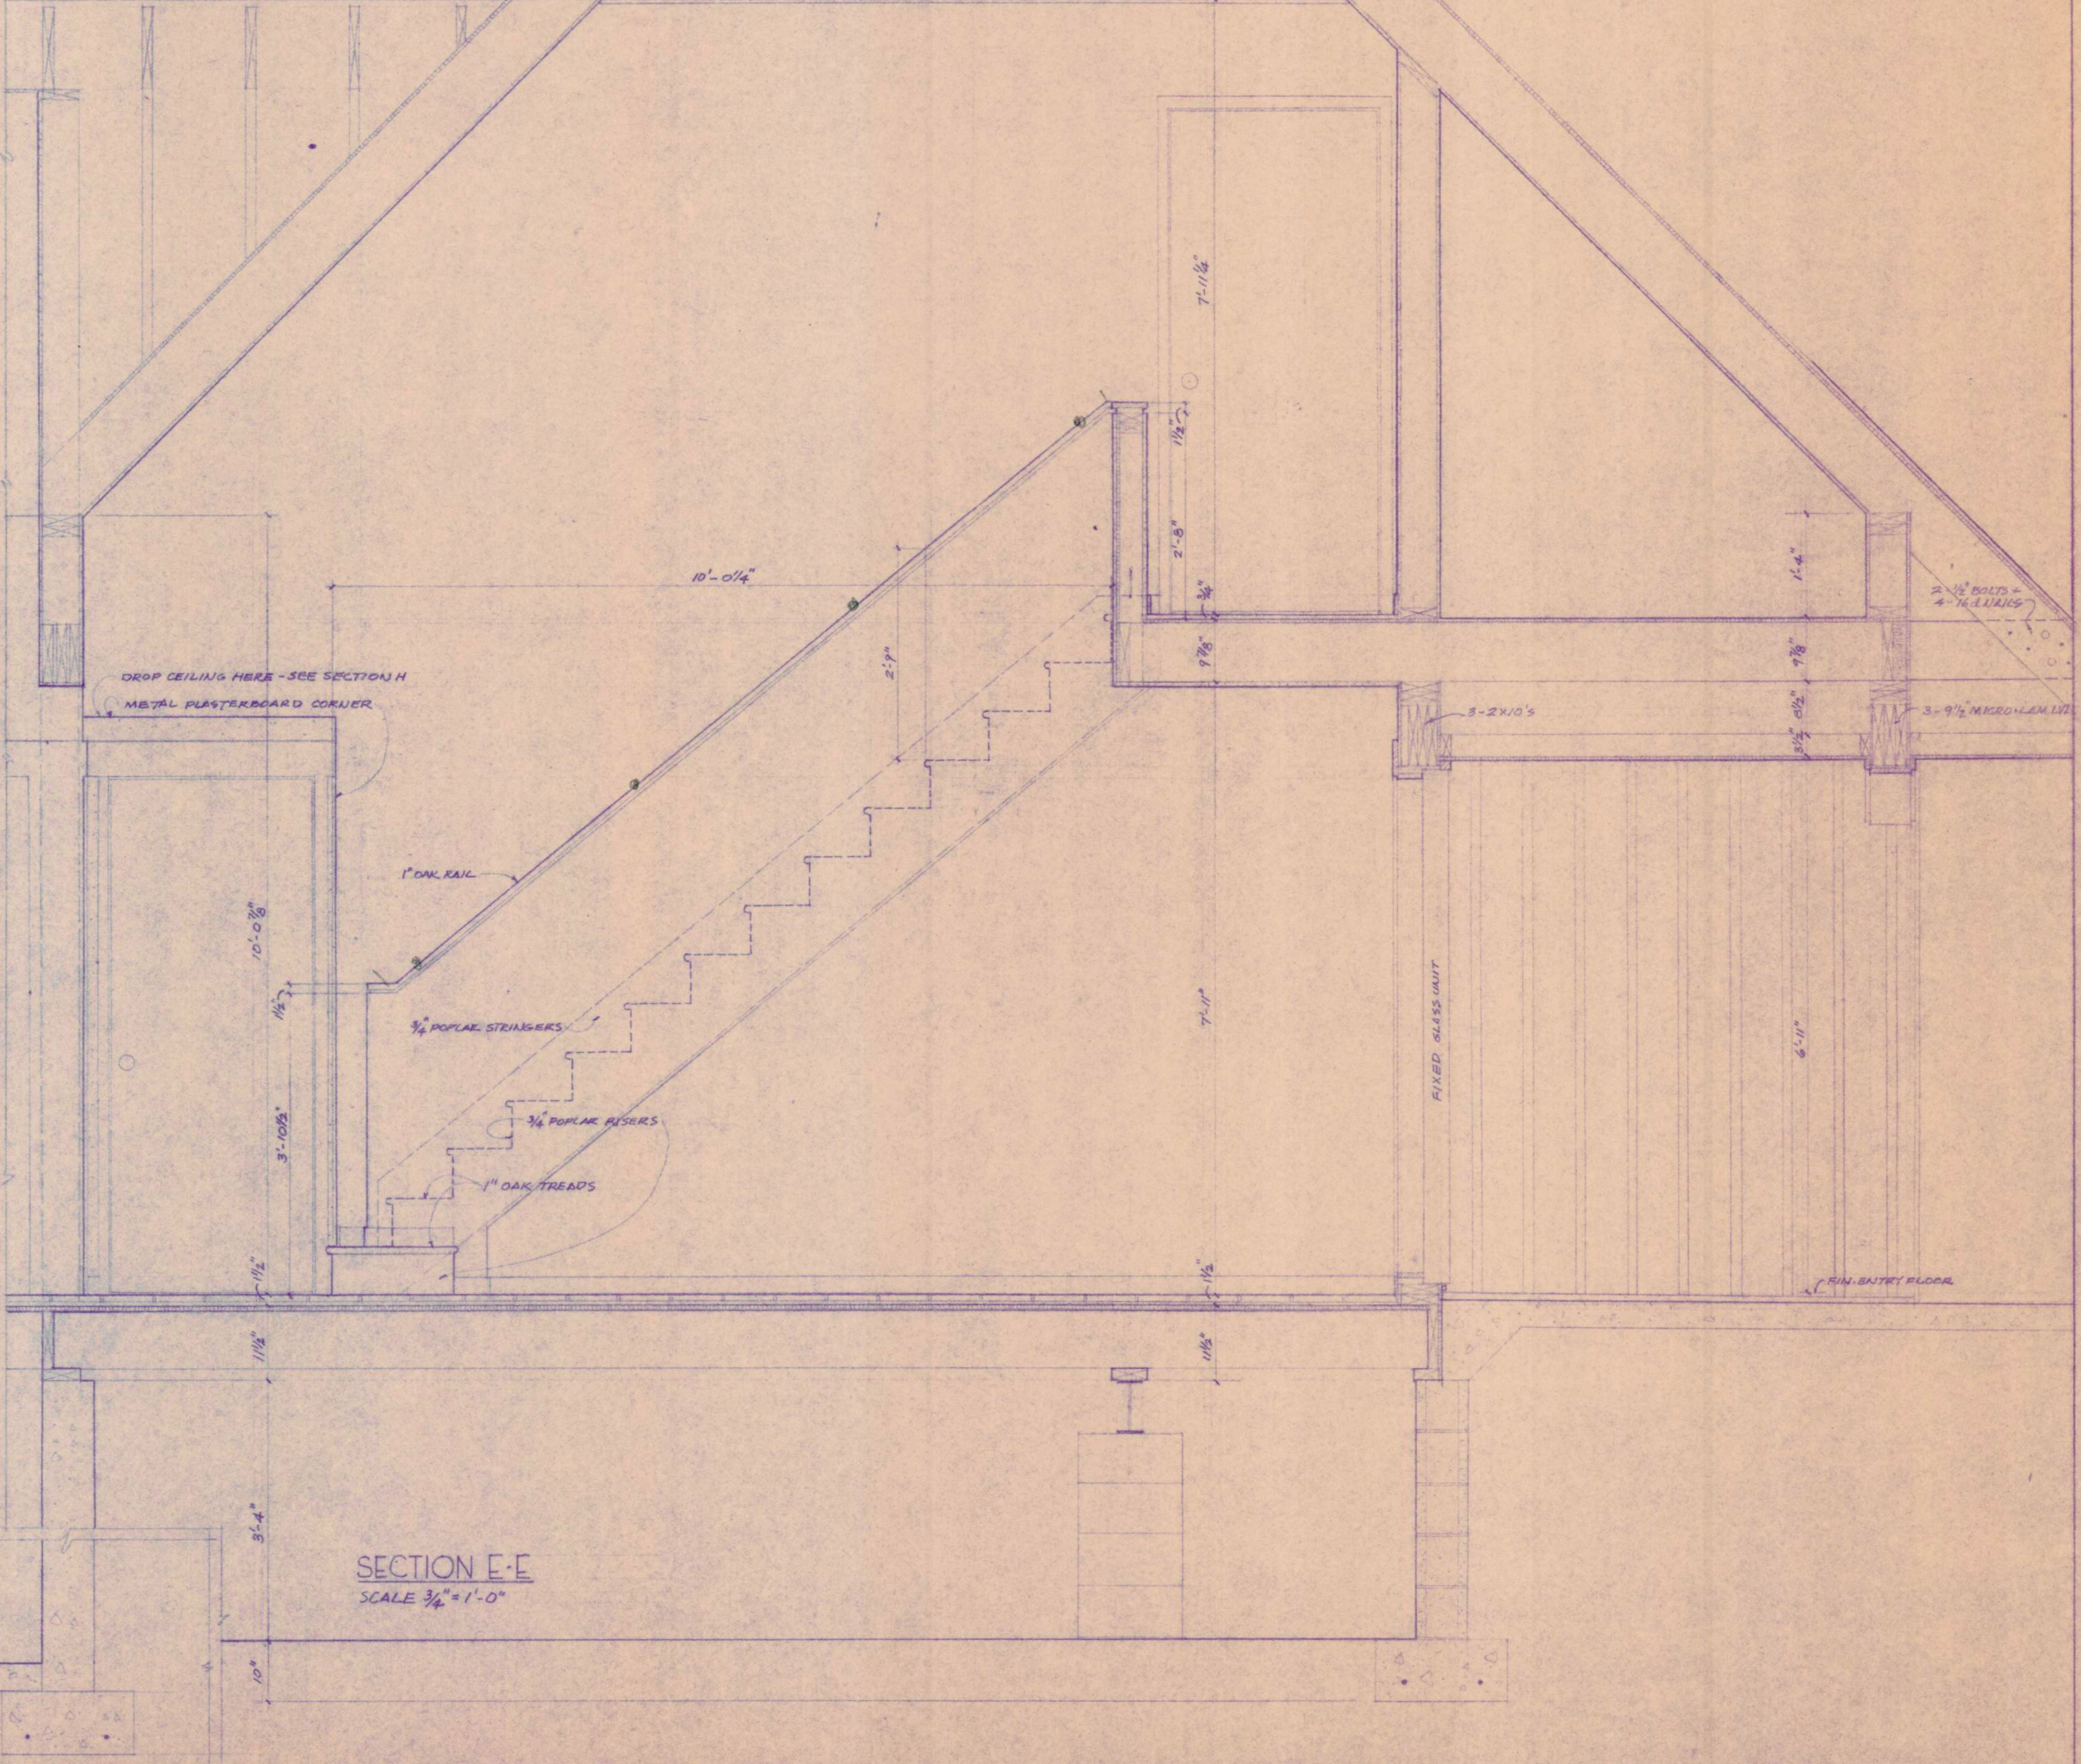


SECTION E-E
SCALE 3/4" = 1'-0"

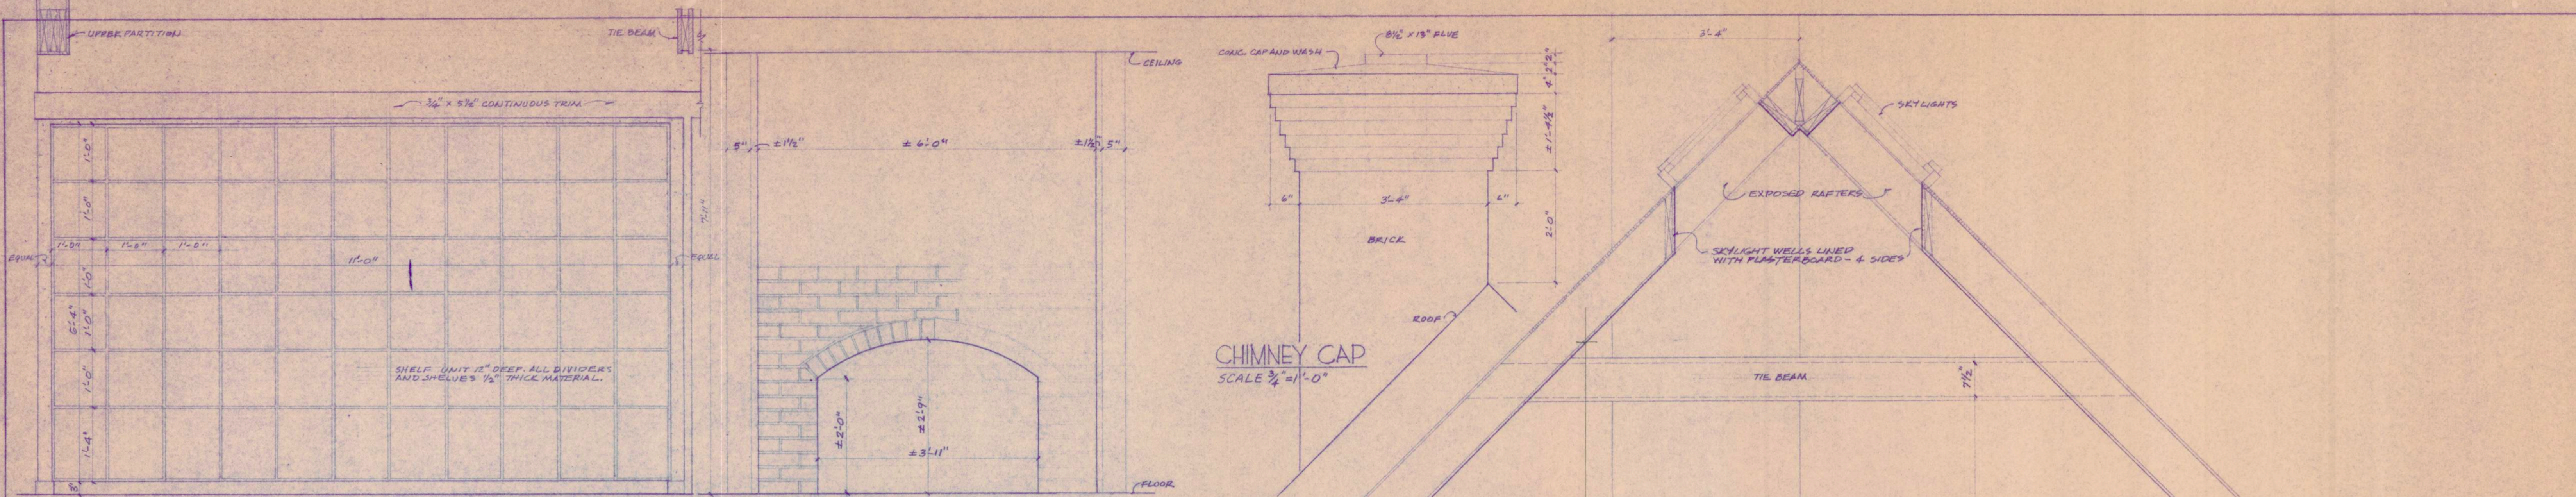


GALLERY SHELVES
SCALE 3/4" = 1'-0"

LIVING ROOM FIREPLACE
SCALE 3/4" = 1'-0"

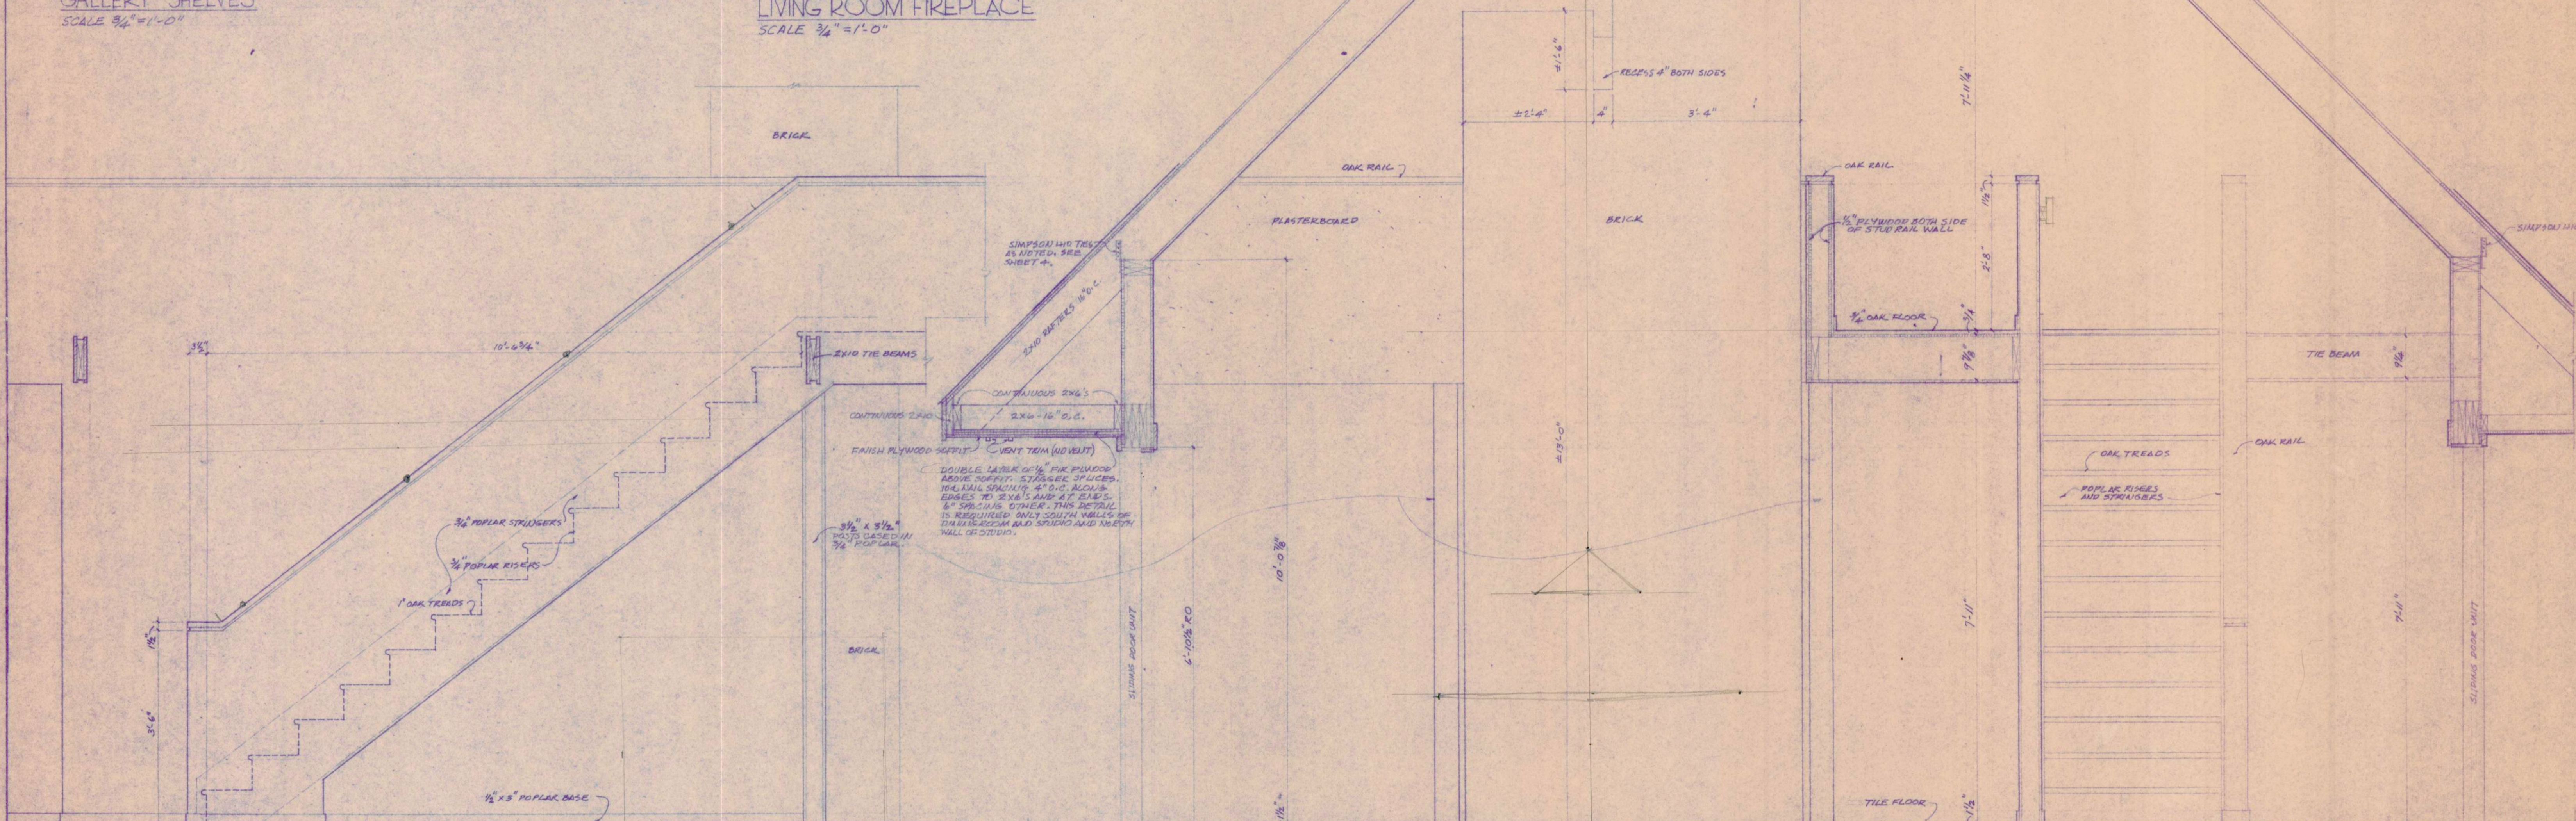


DINING ROOM STAIR ELEVATION
SCALE 3/4" = 1'-0"


SECTION F-F
SCALE 3/4" = 1'-0"

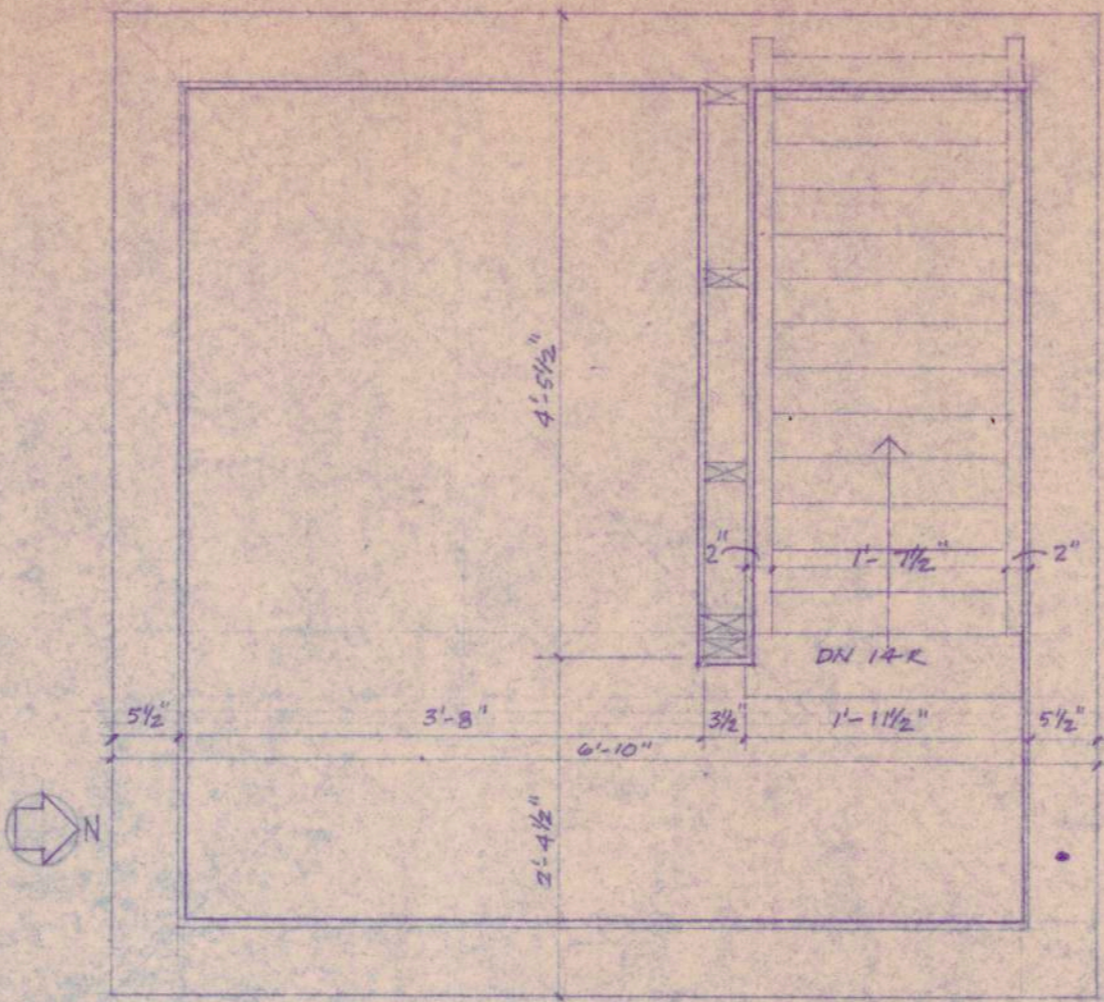


TOWER FLOOR PLAN
SCALE 3/4" = 1'-0"

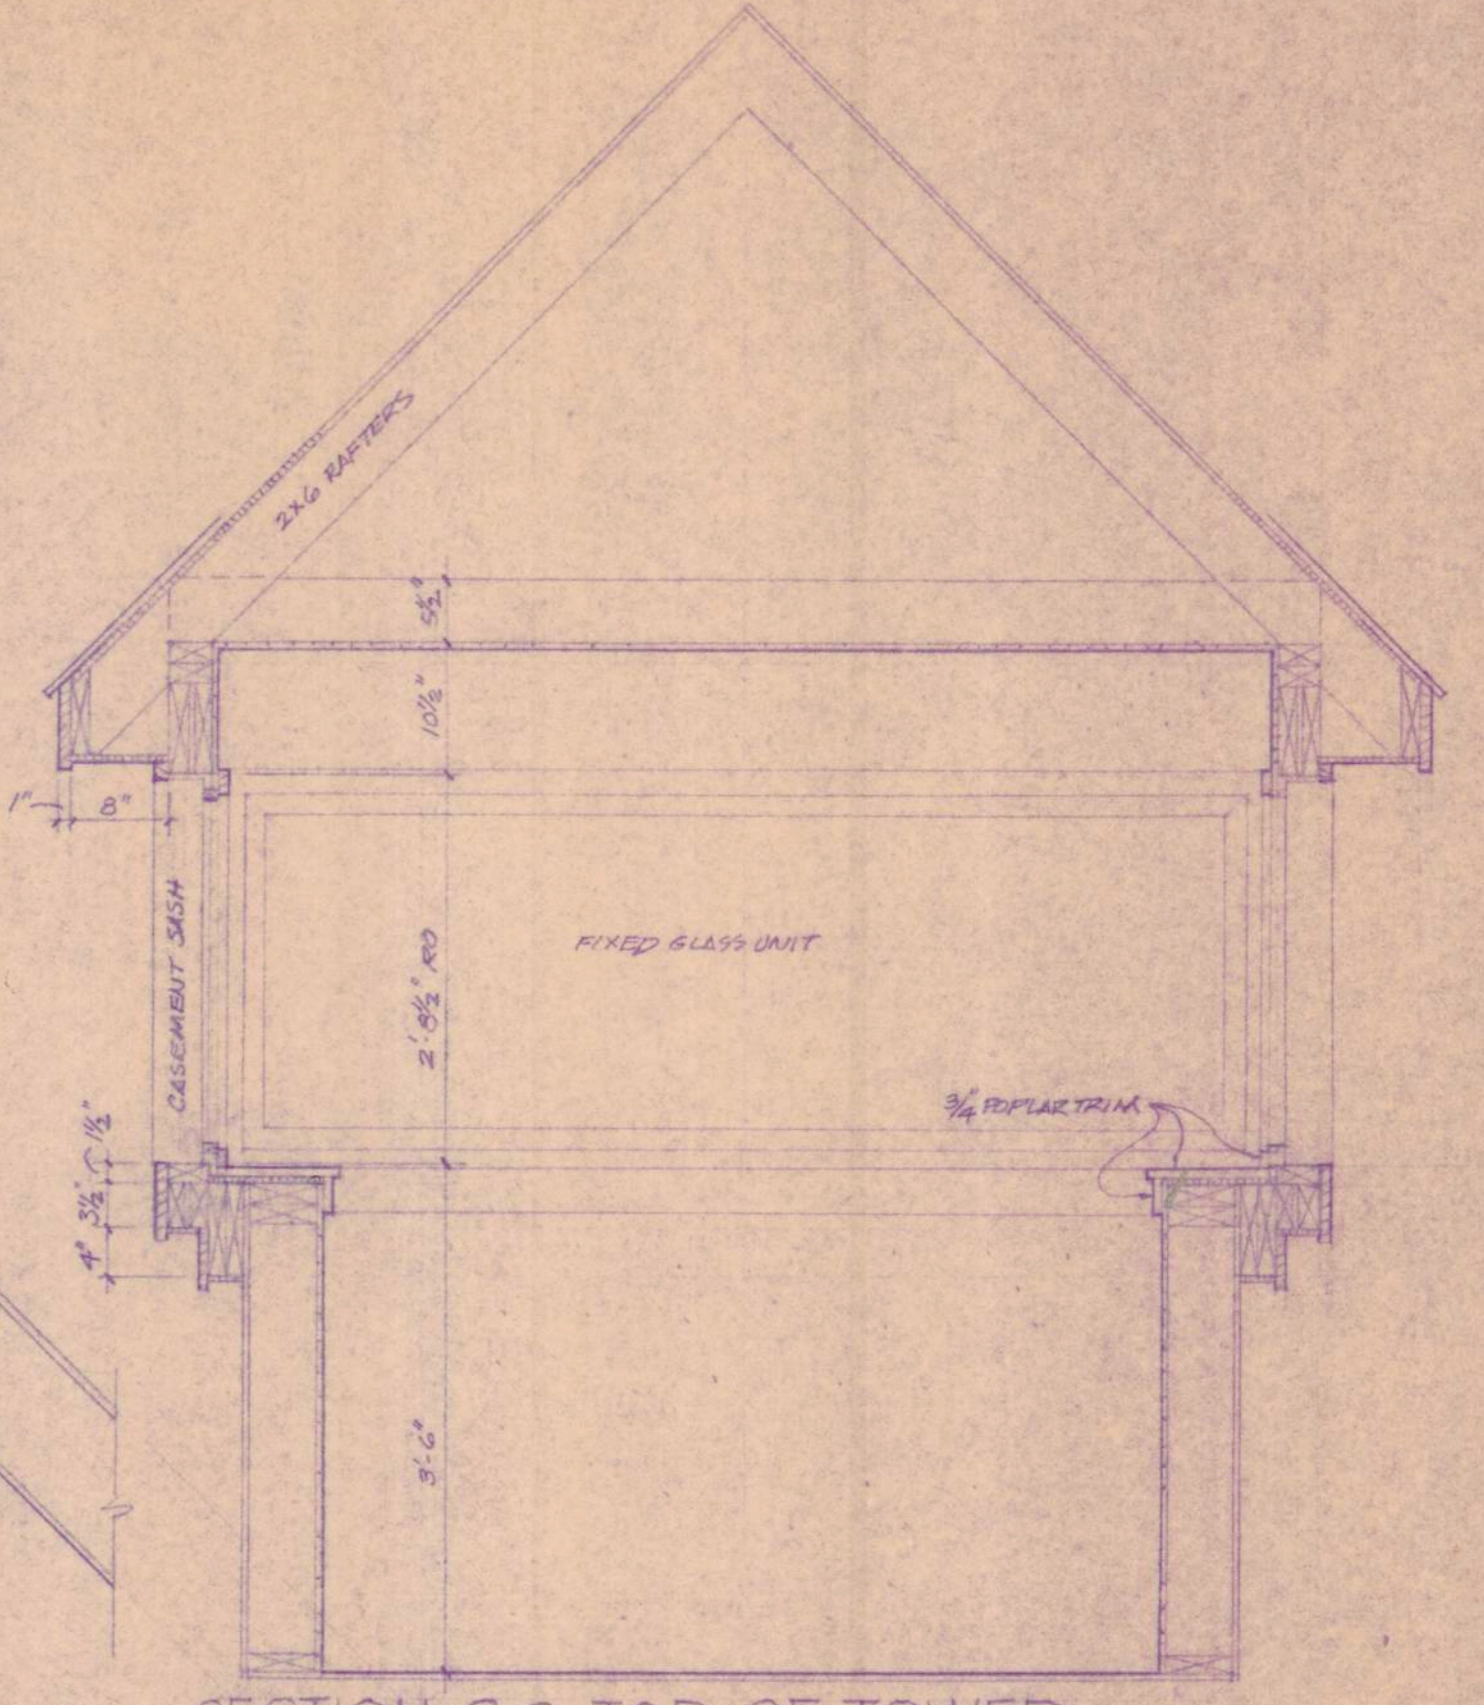


SECTION G-G - TOP OF TOWER
SCALE 3/4" = 1'-0"

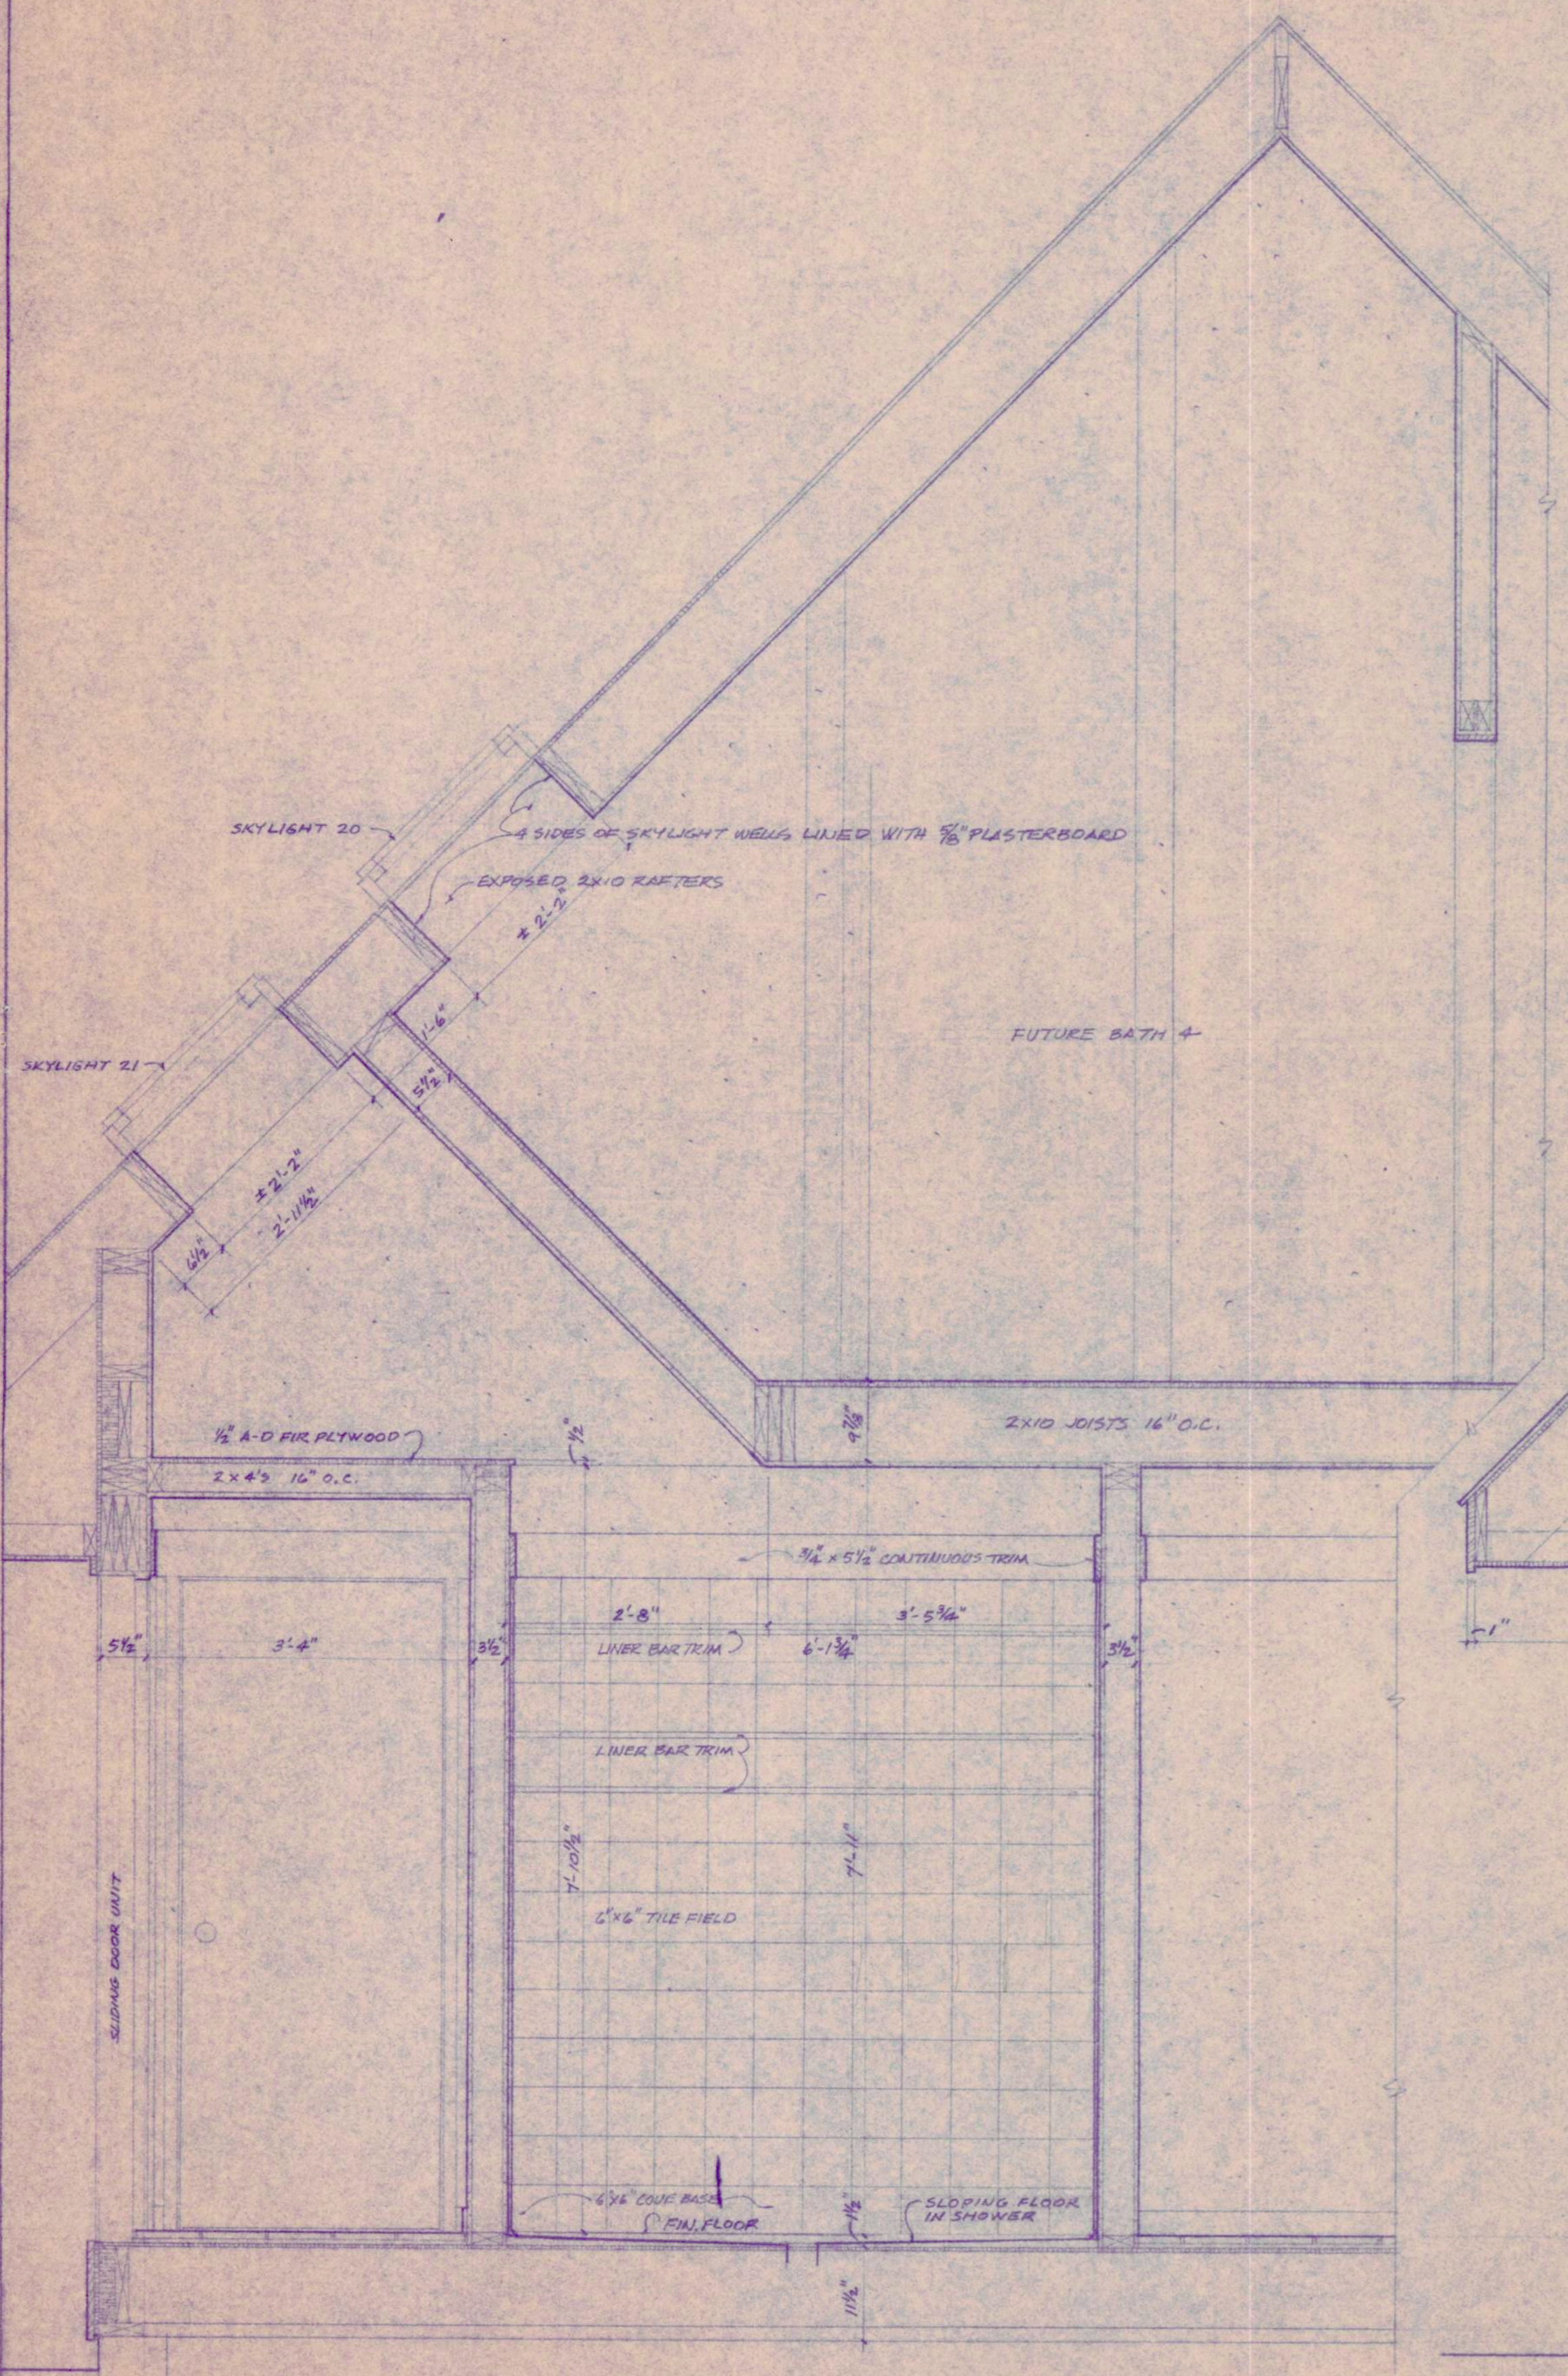


SECTION H-H
SCALE 3/4" = 1'-0"

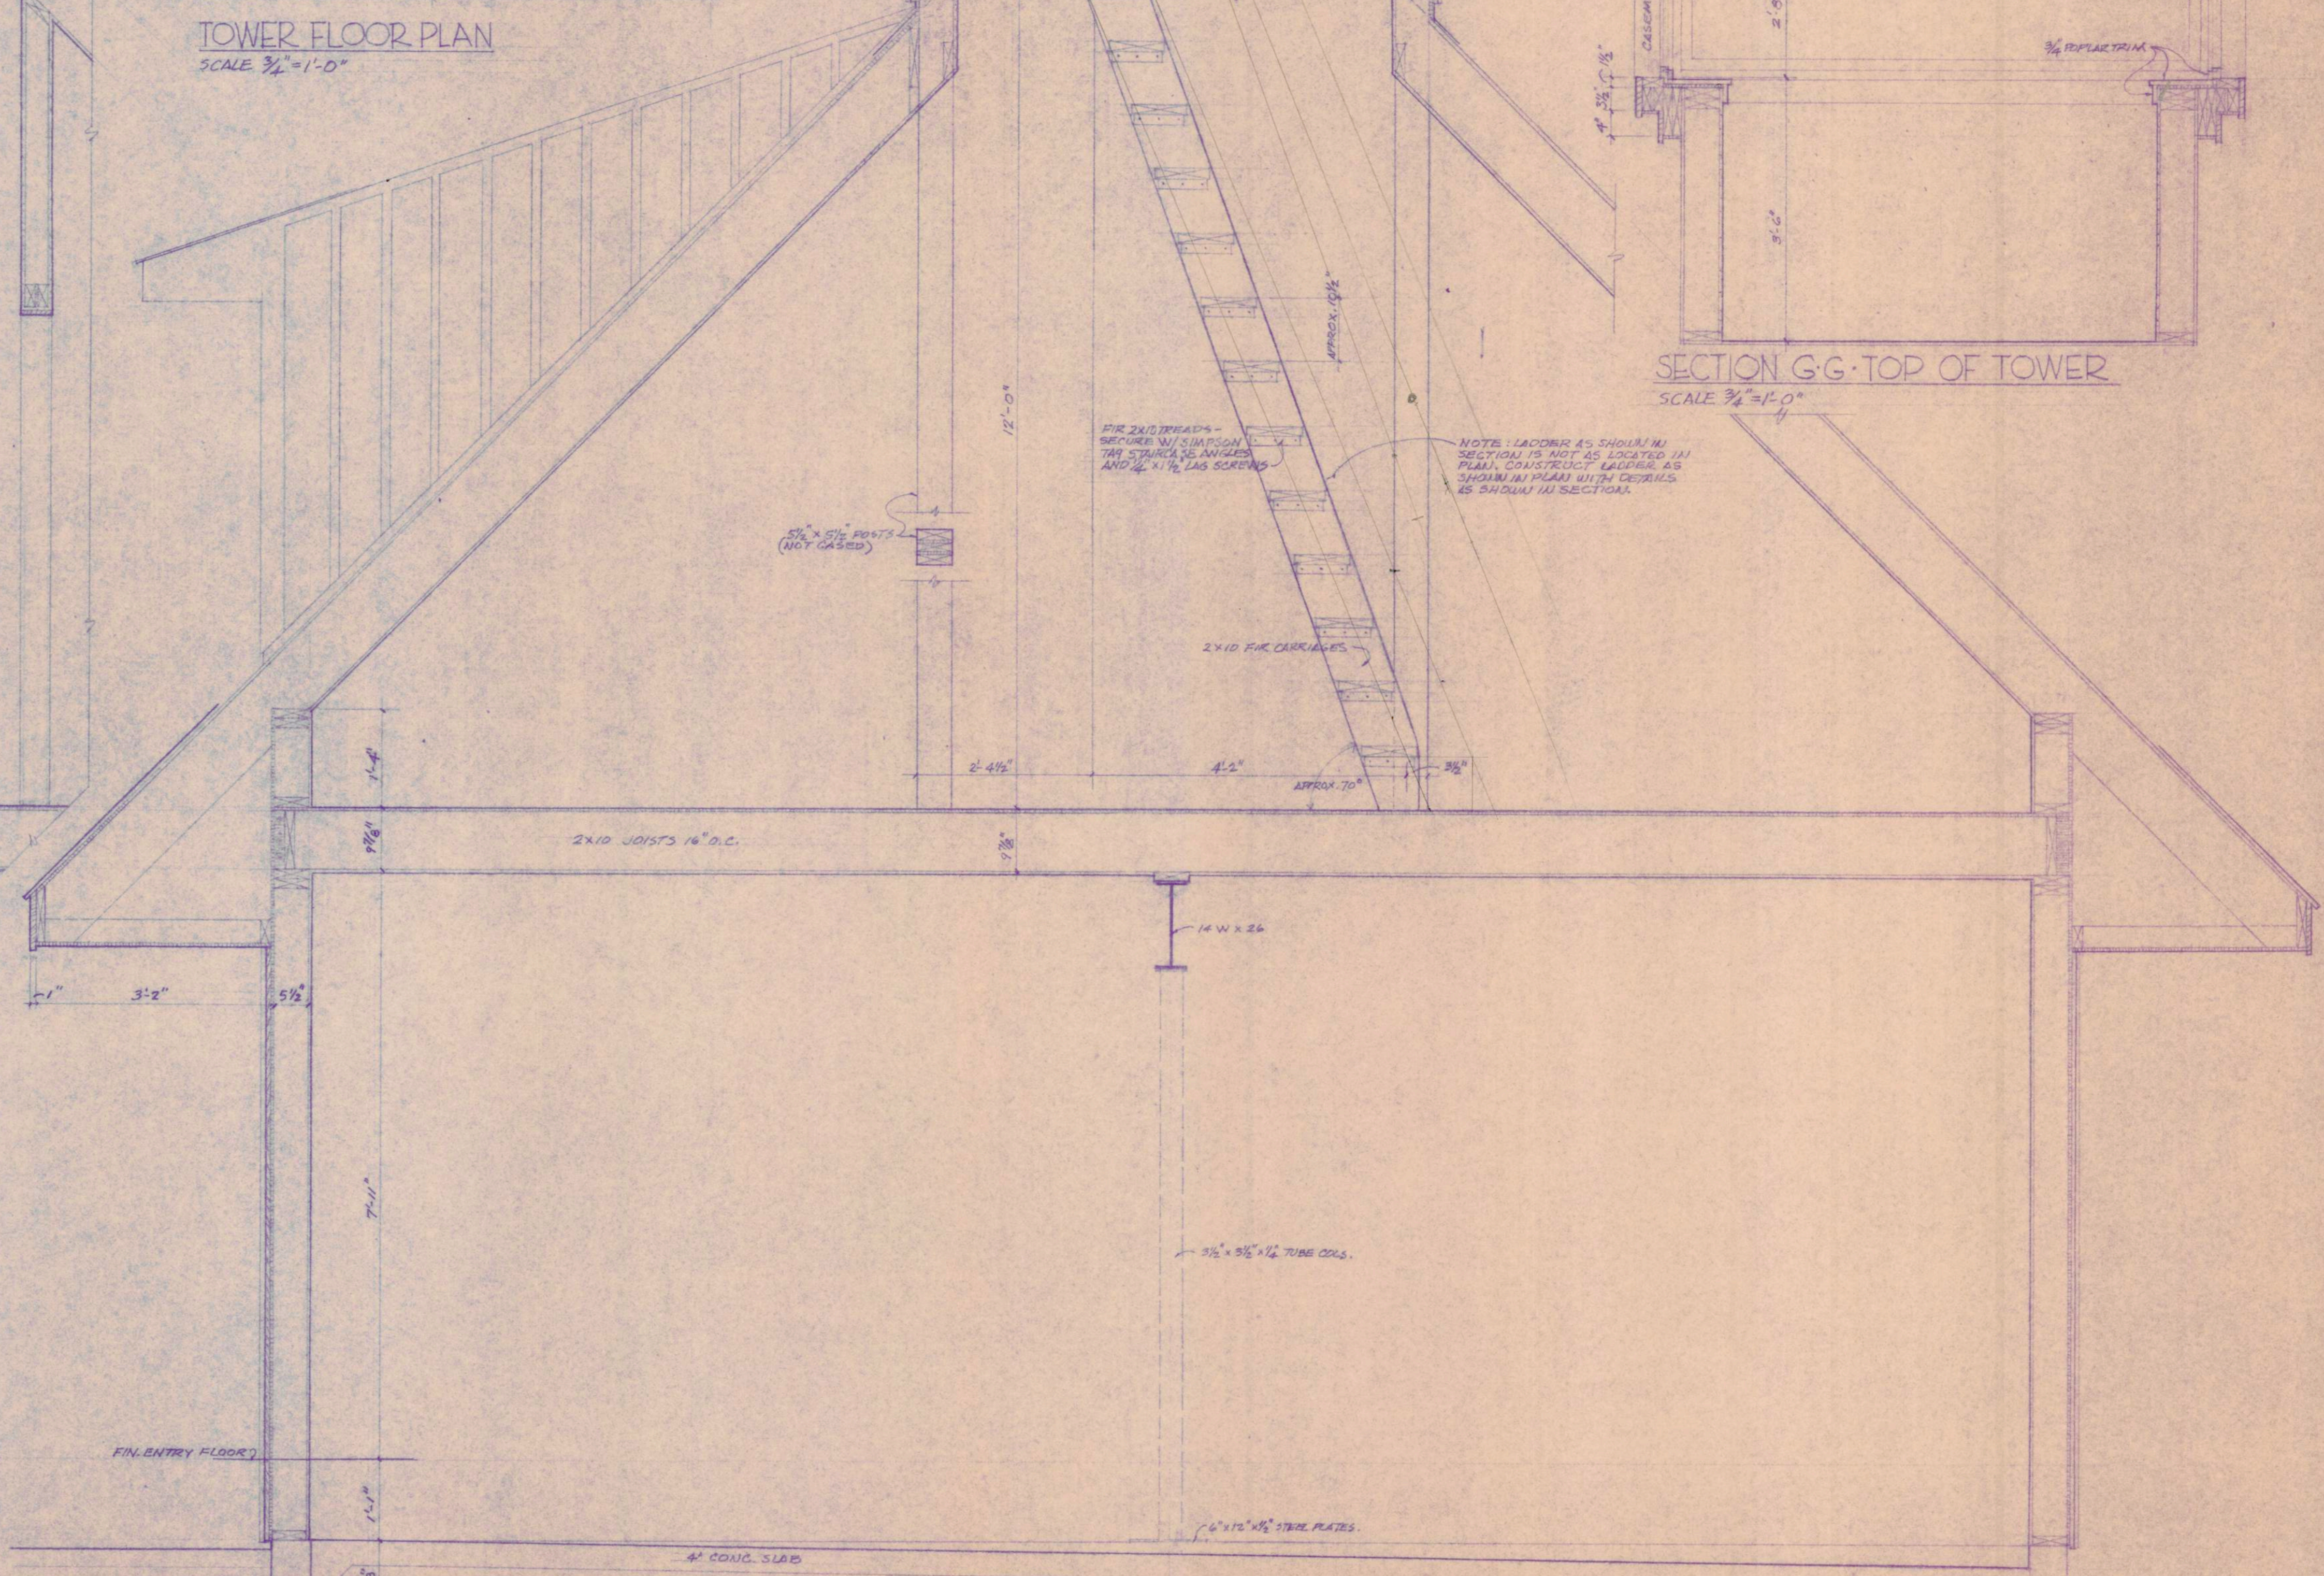


SECTION G-G
SCALE 3/4" = 1'-0"

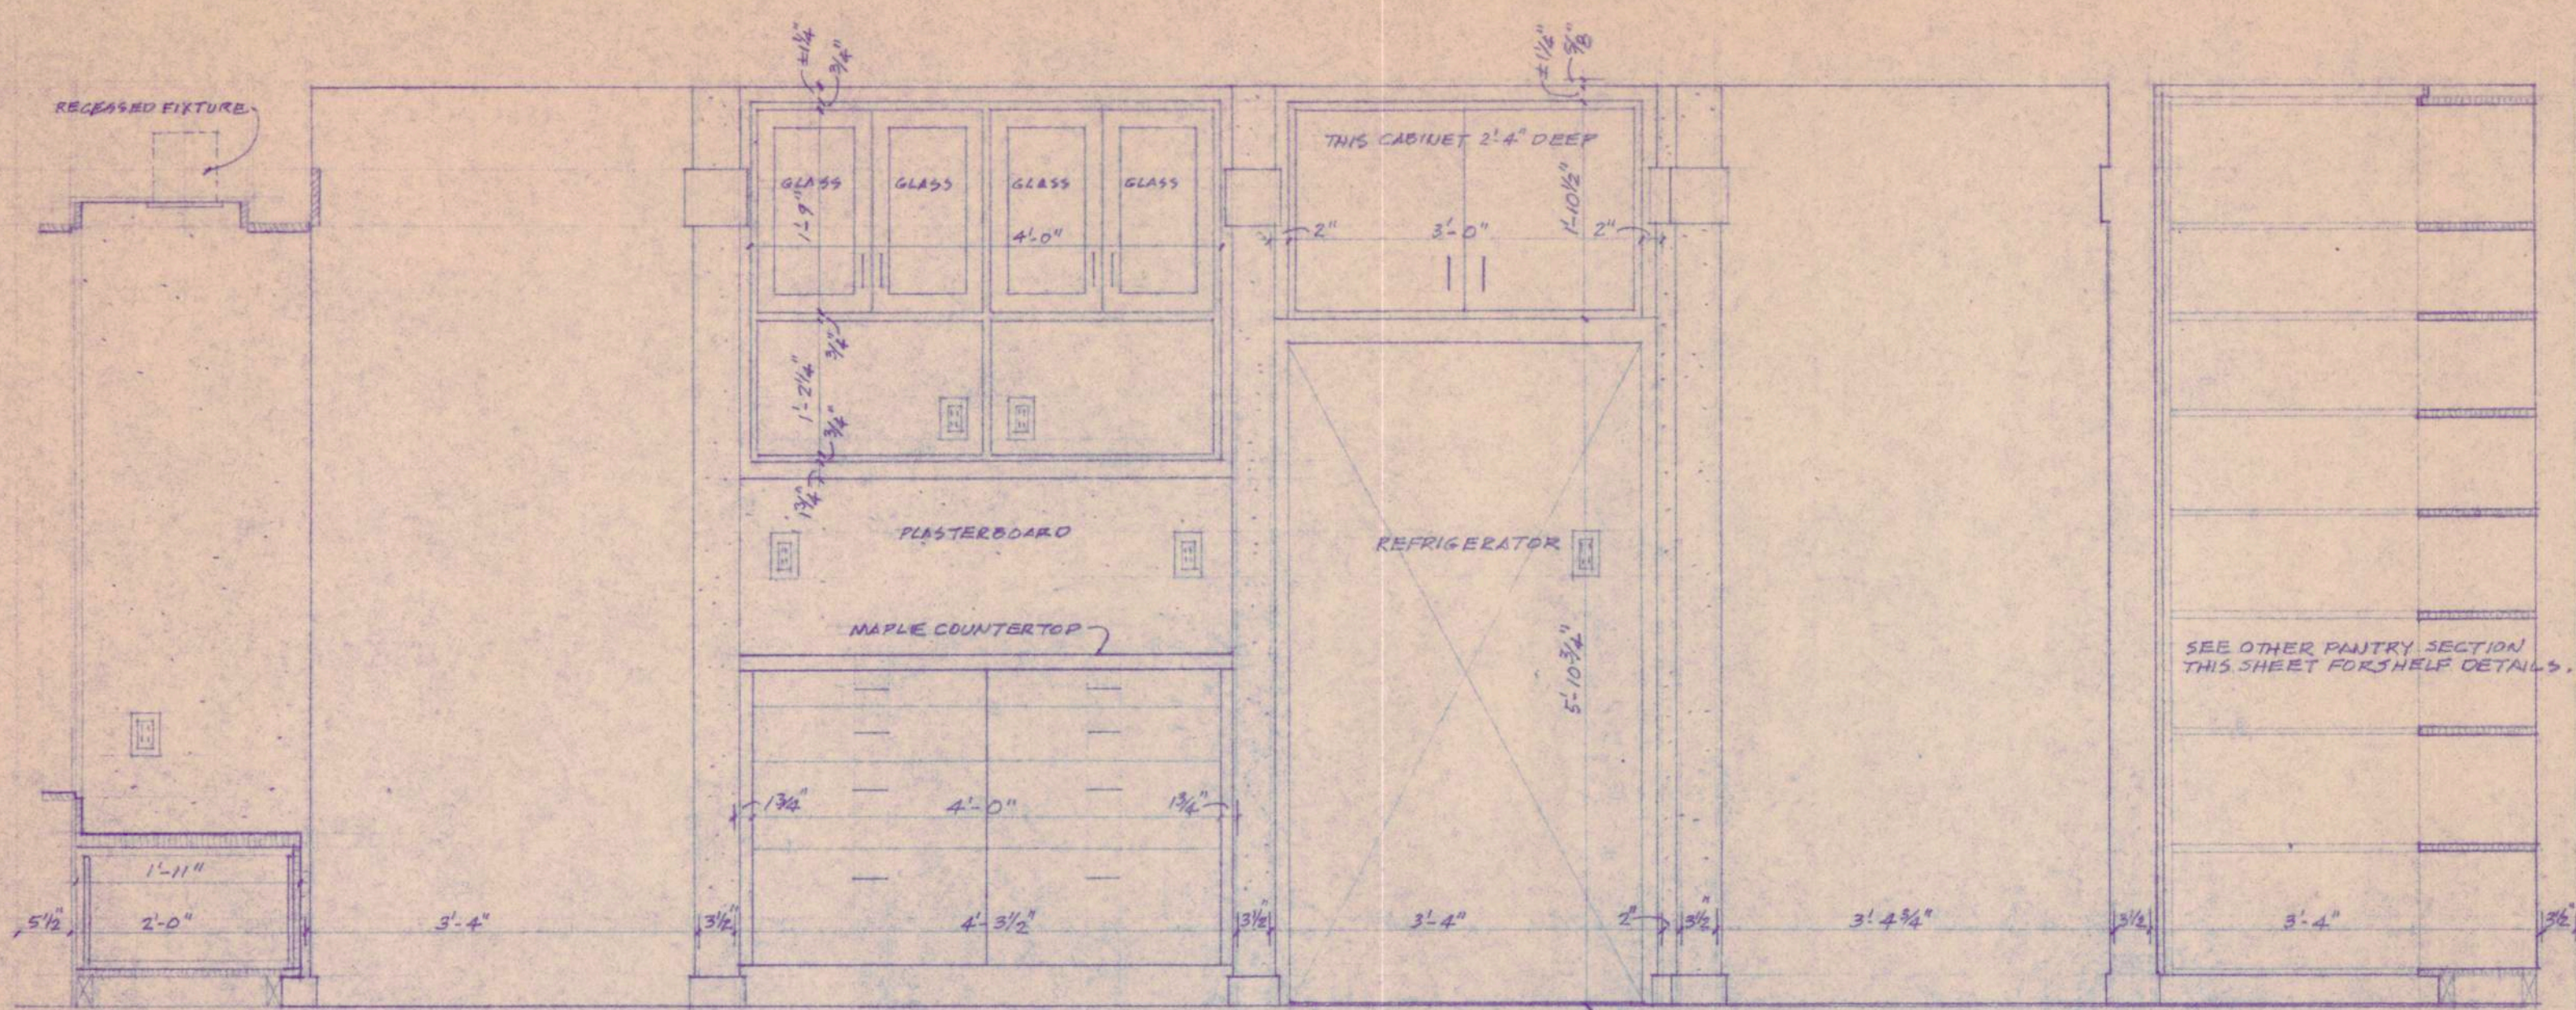


KITCHEN - WEST WALL
SCALE 3/4" = 1'-0"

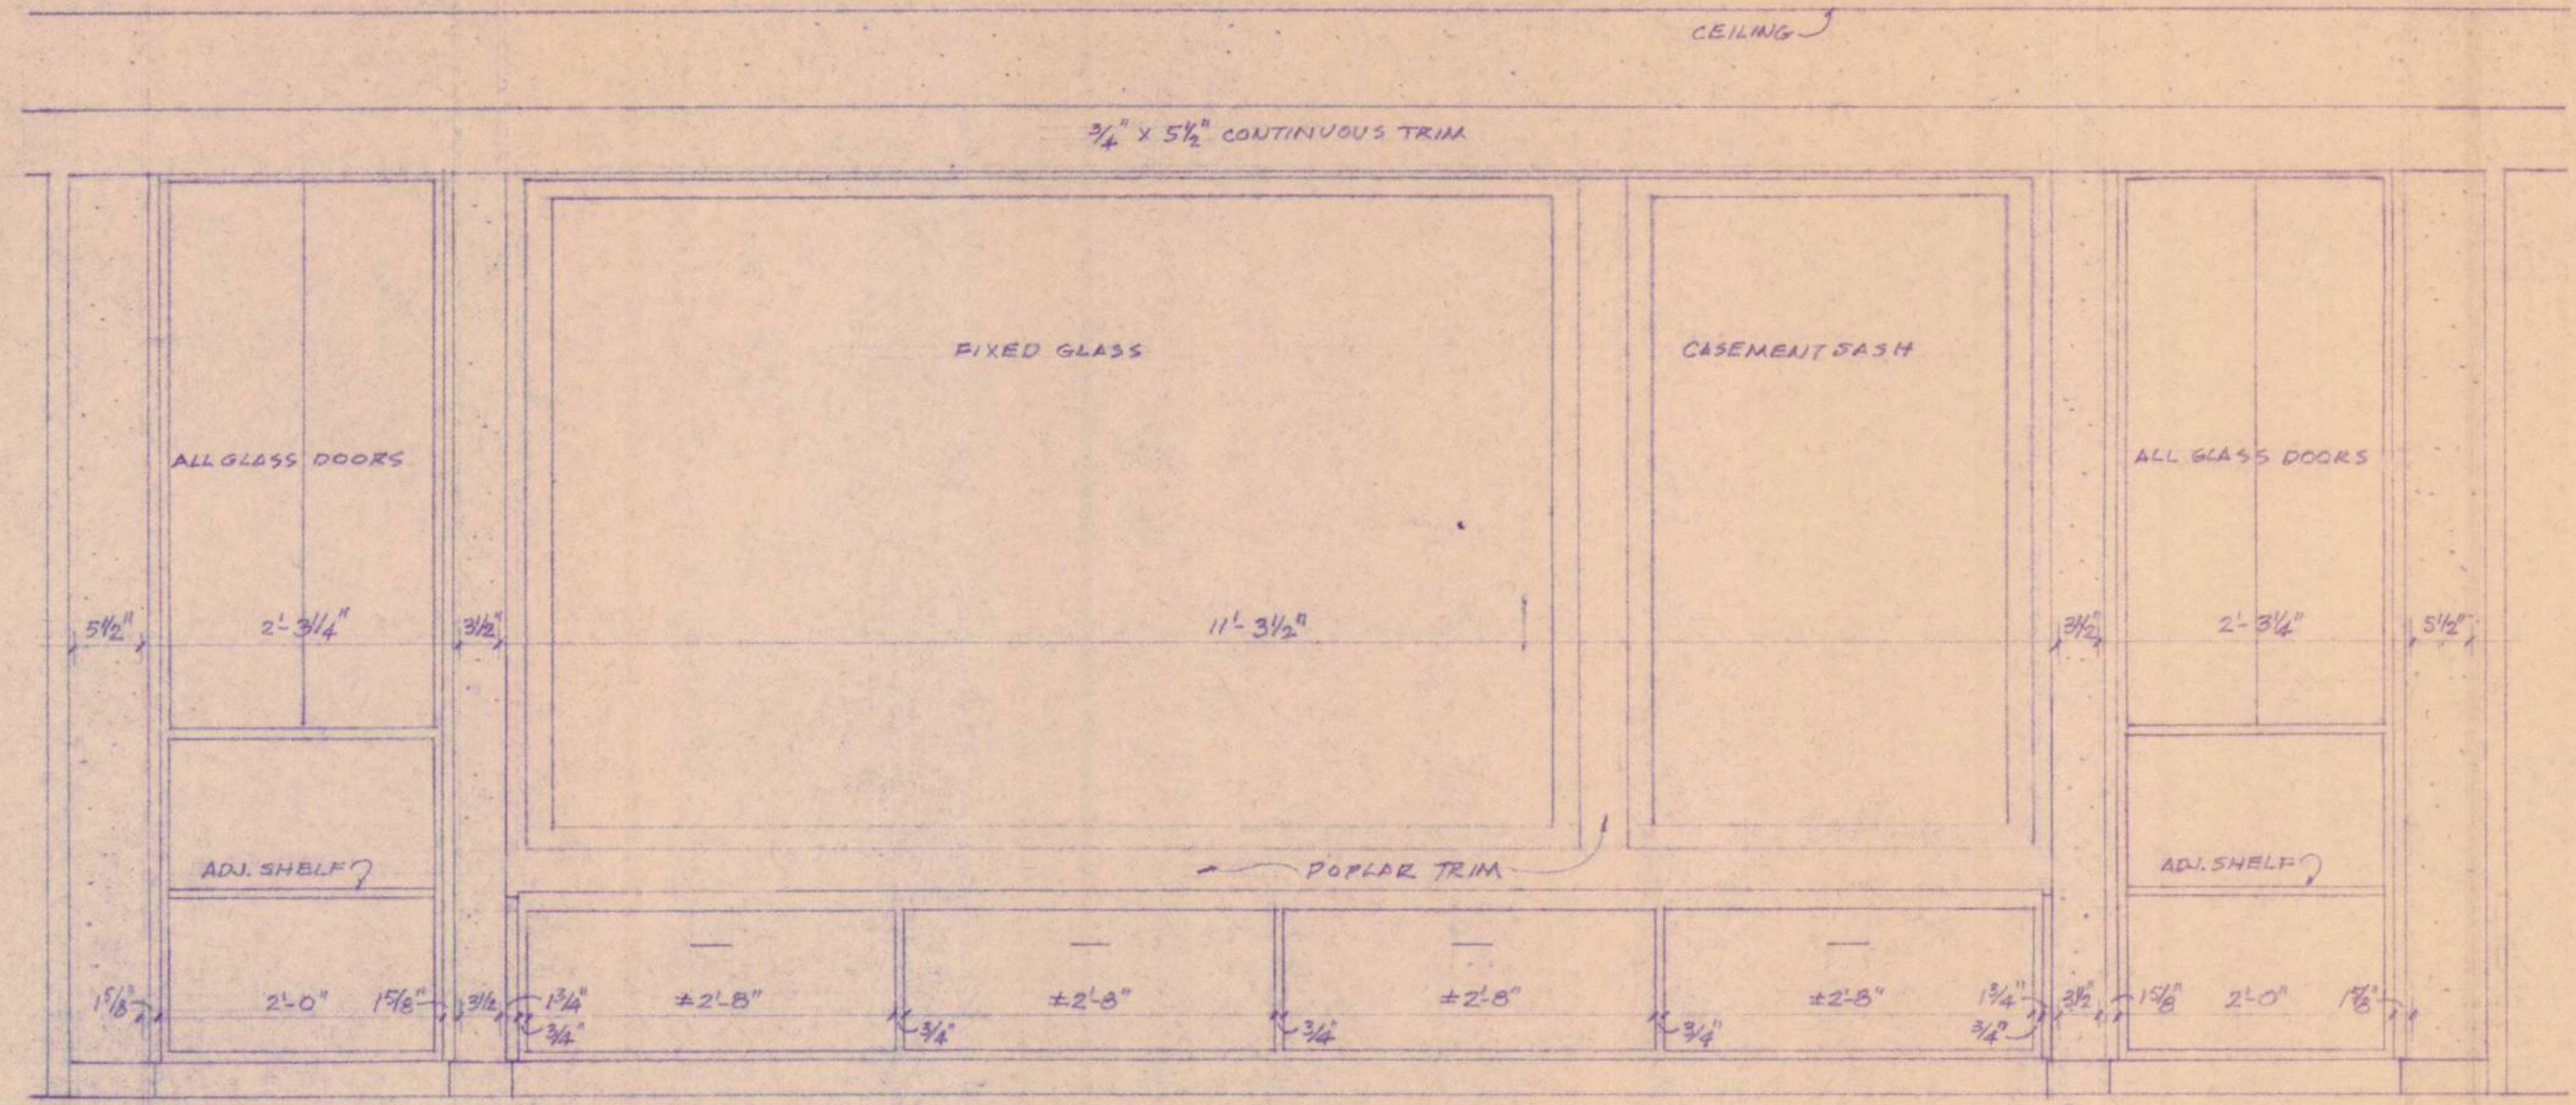


KITCHEN - SOUTH WALL
SCALE 3/4" = 1'-0"

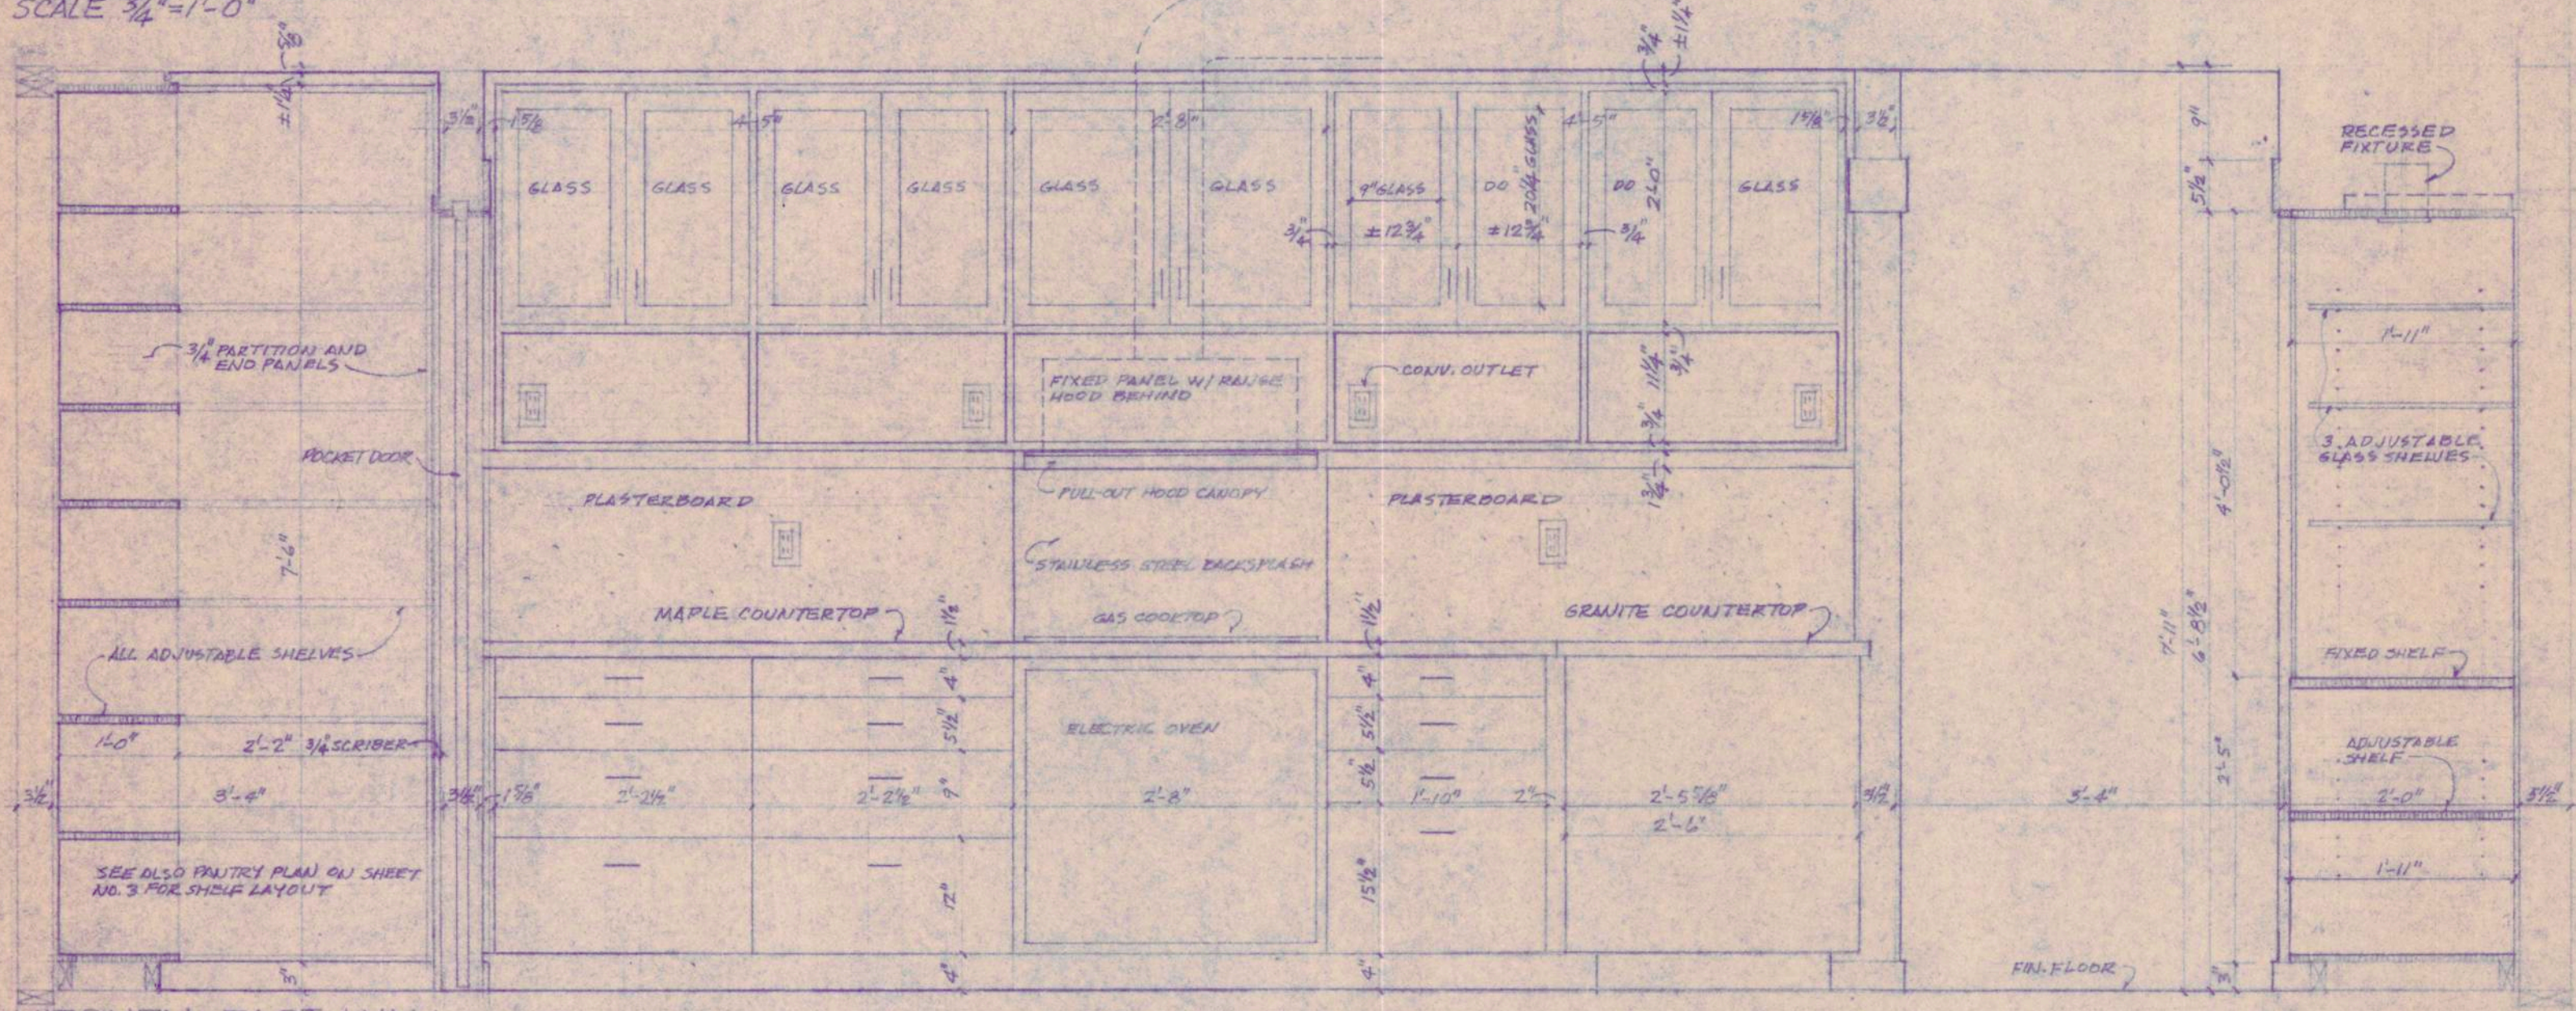


KITCHEN - EAST WALL
SCALE 3/4" = 1'-0"

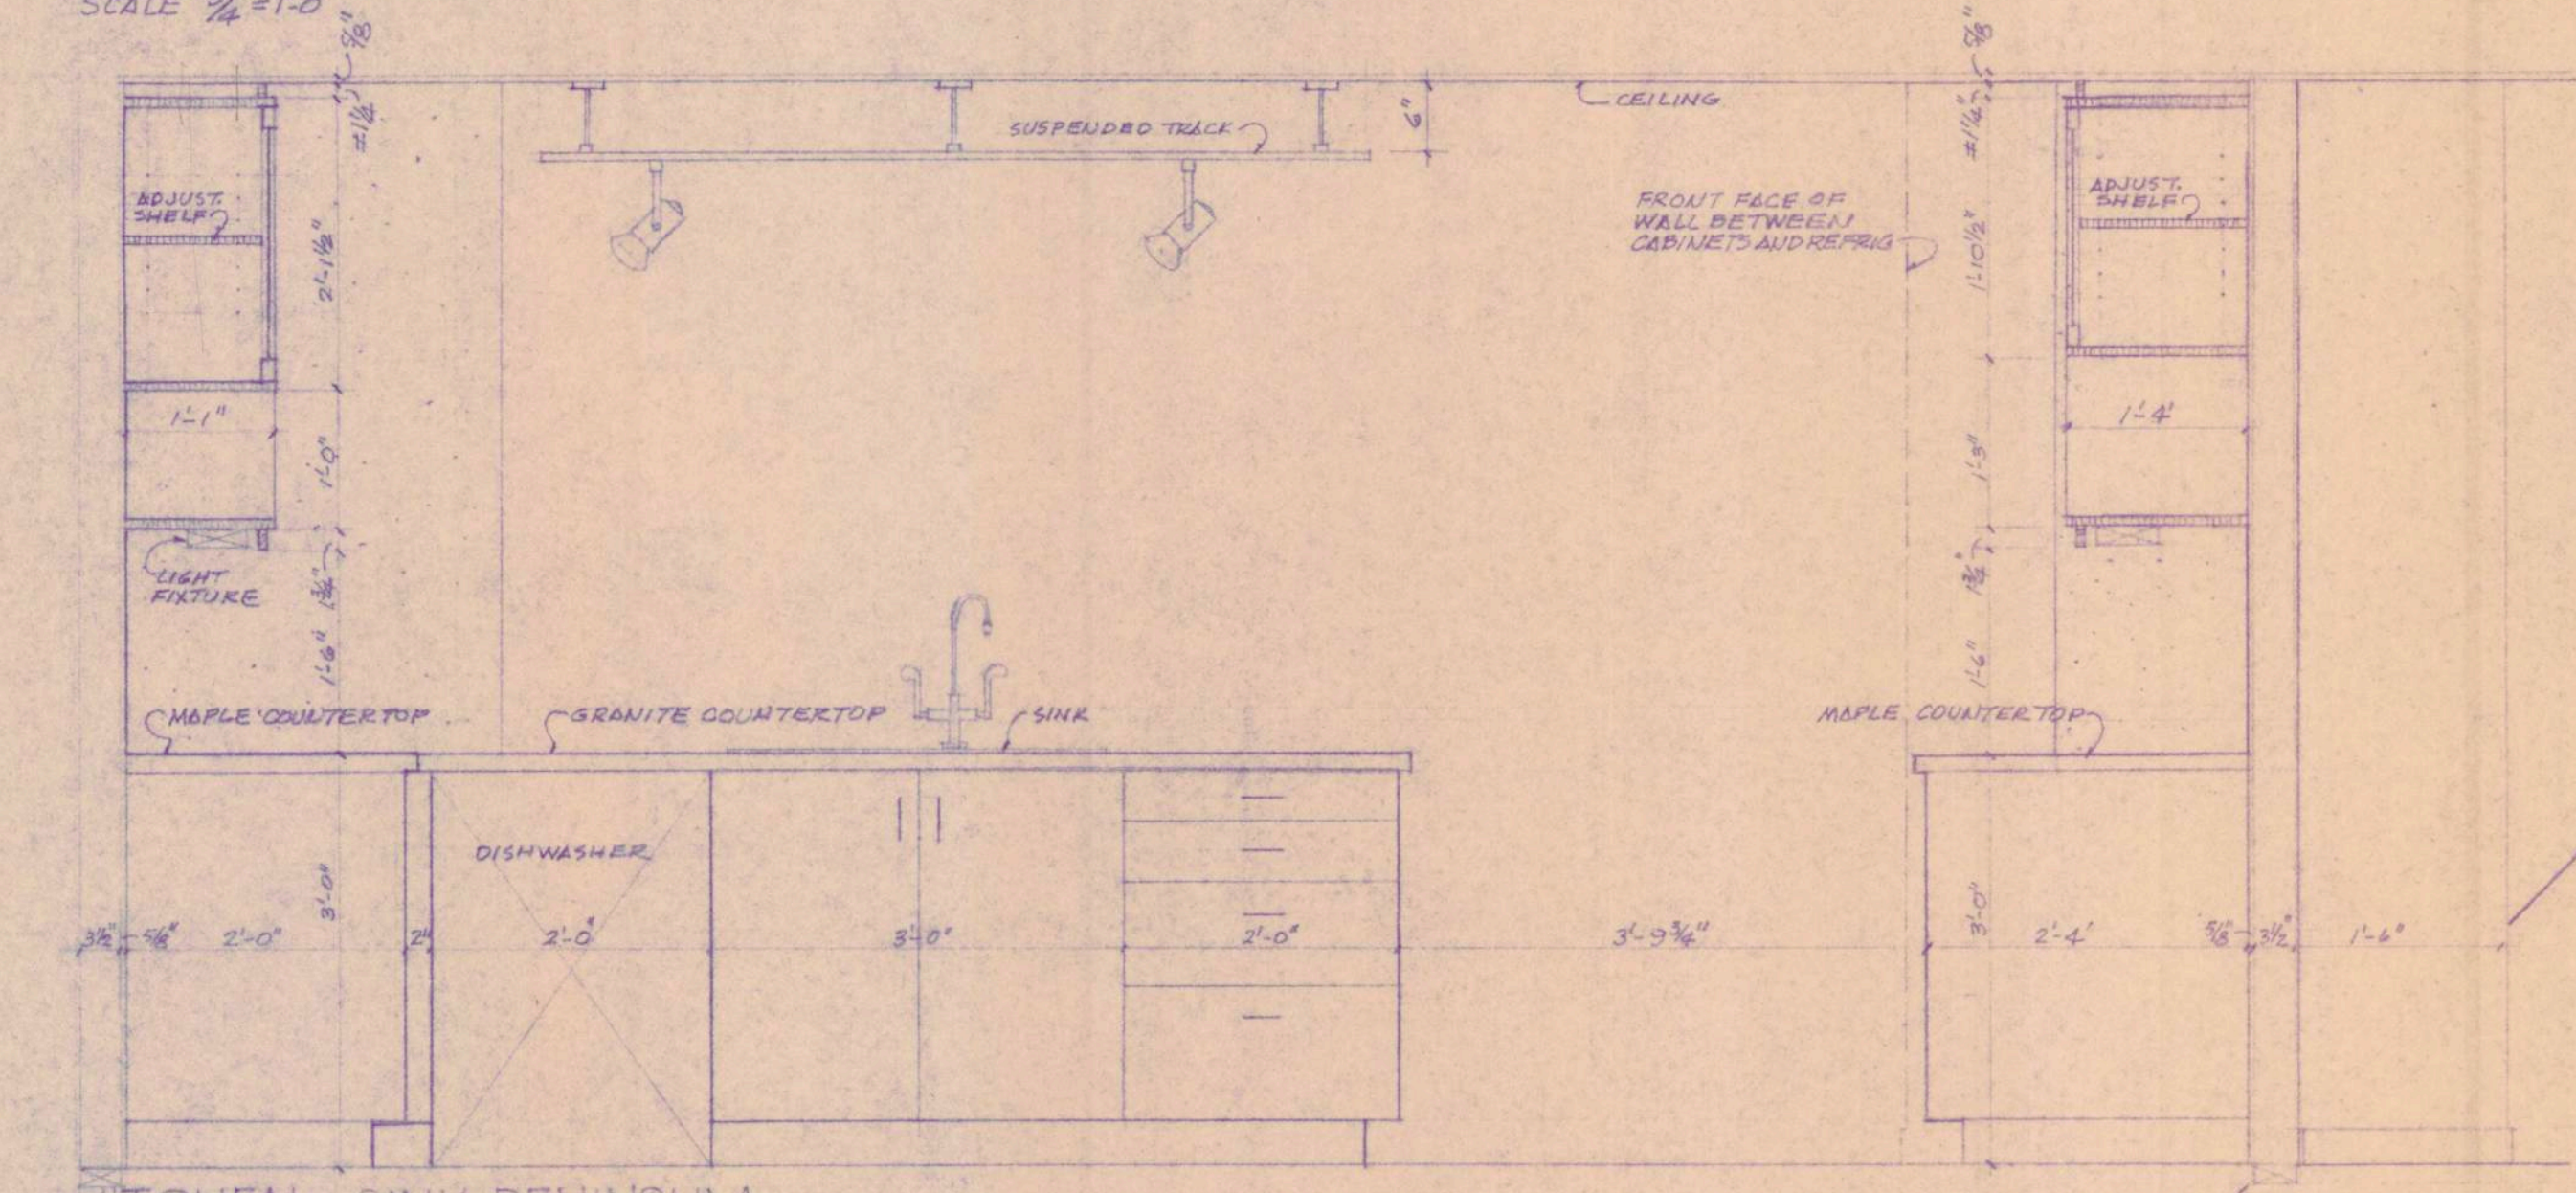


KITCHEN - SINK PENINSULA
SCALE 3/4" = 1'-0"

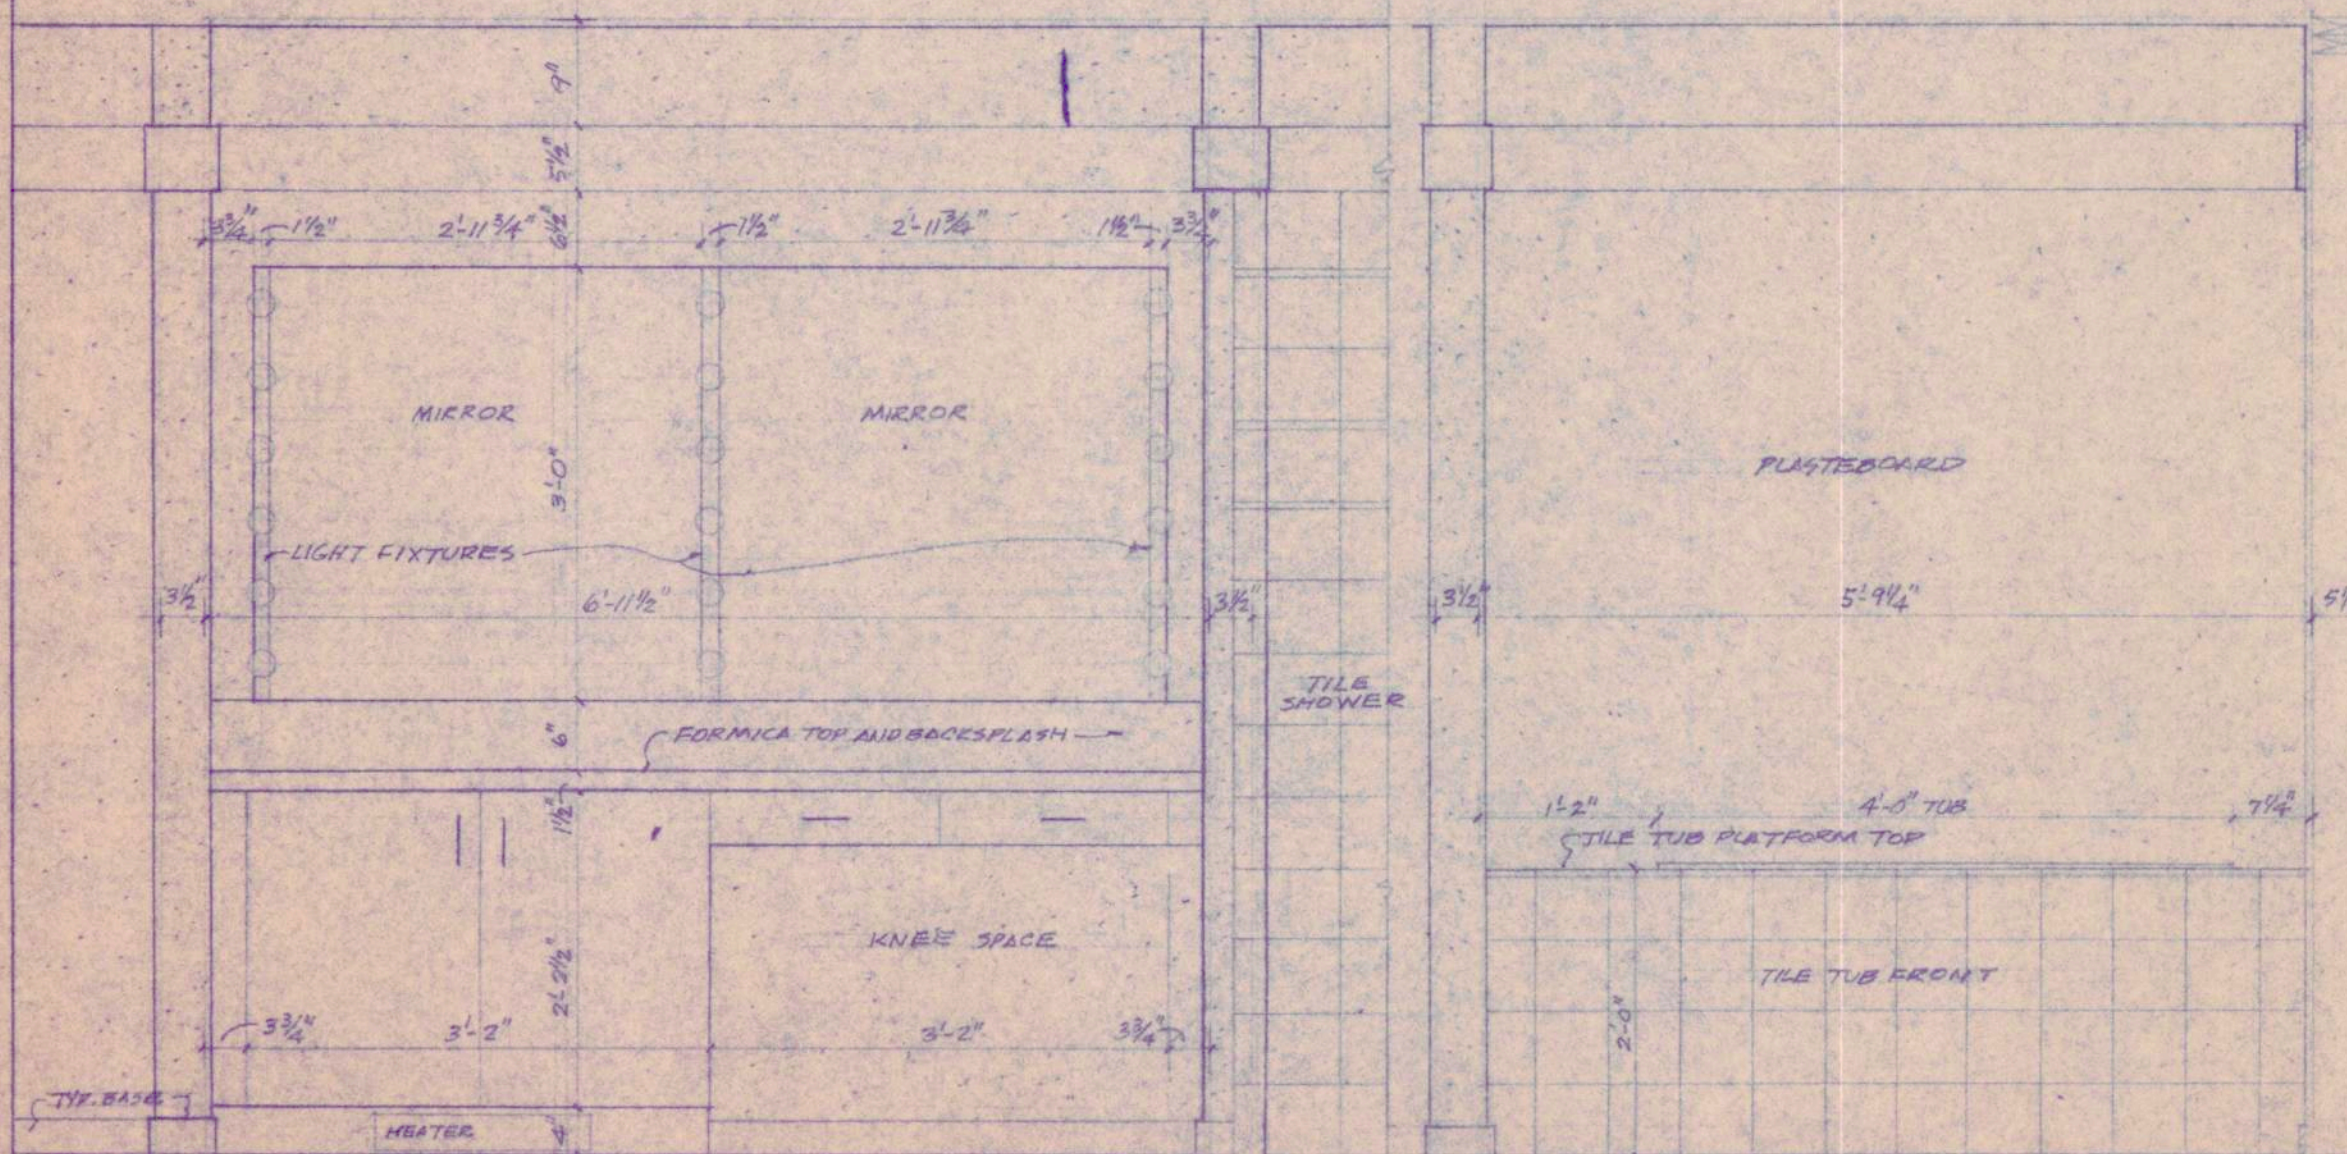


BATH NO. 1 - EAST WALL
SCALE 3/4" = 1'-0"

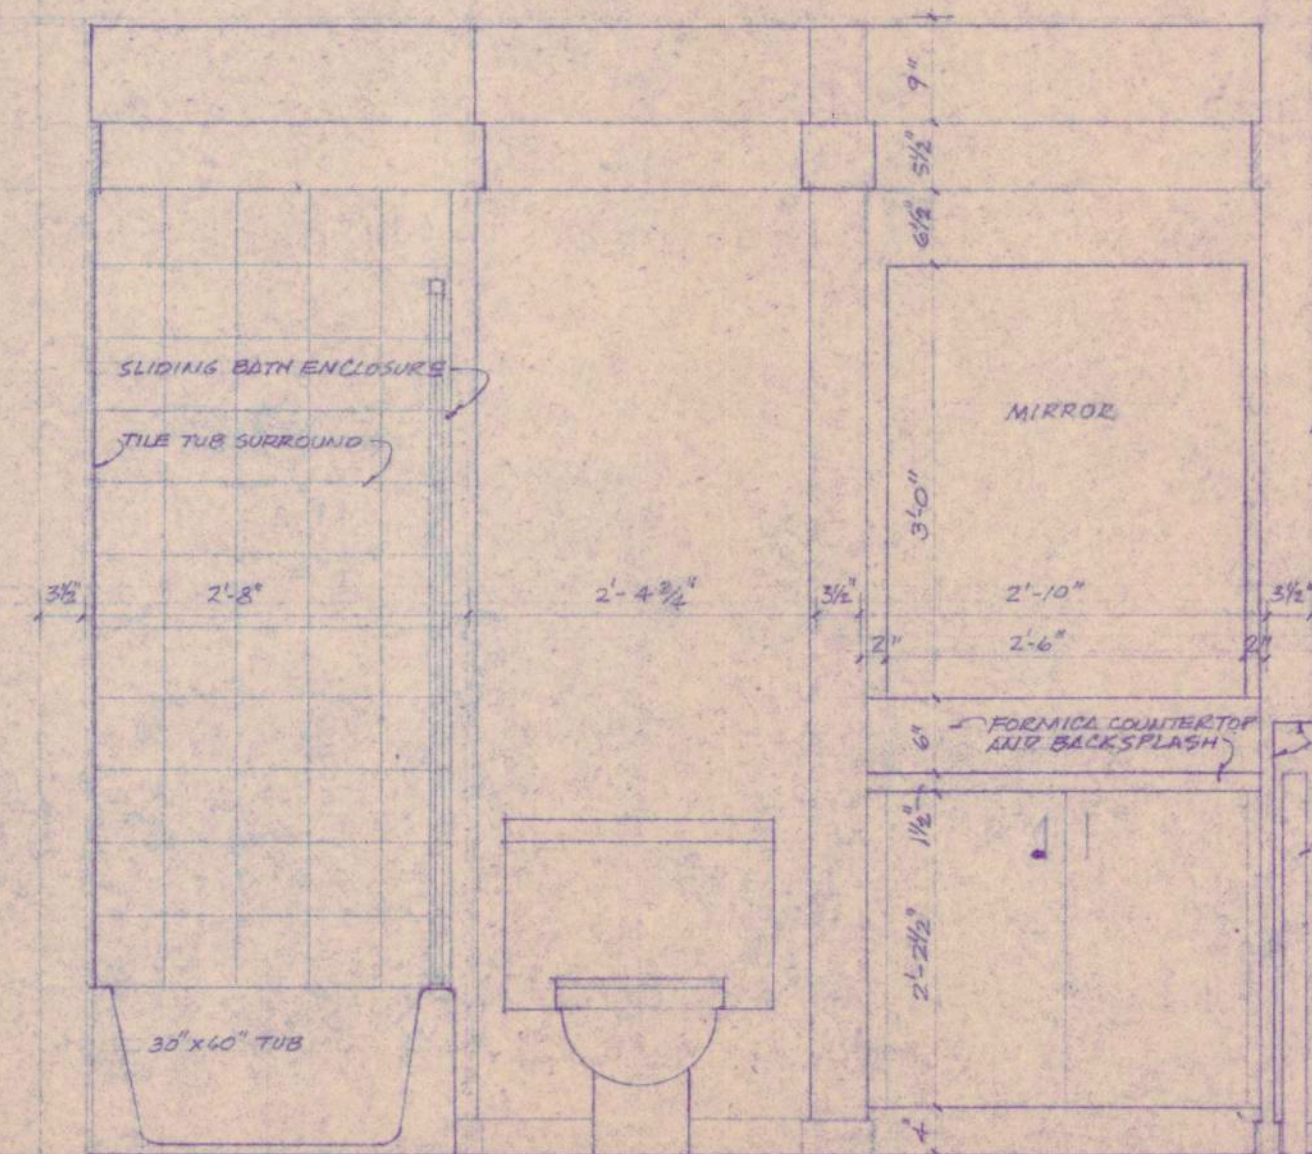


BATH NO. 1 - WEST WALL
SCALE 3/4" = 1'-0"

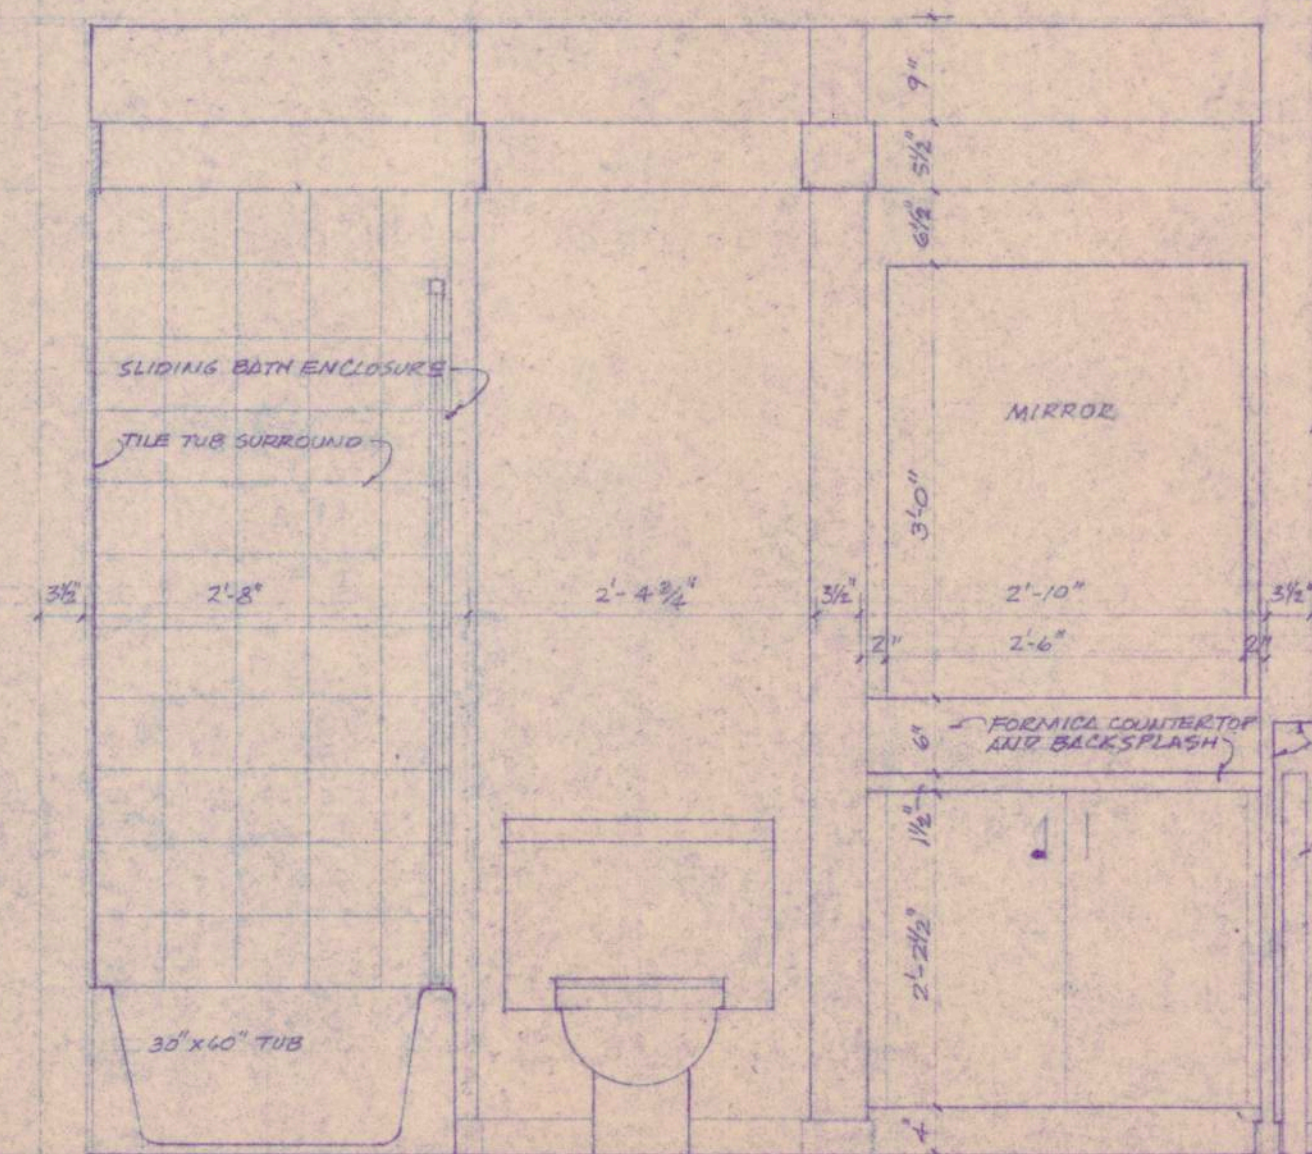

BATH NO. 2 - EAST WALL
SCALE 3/4" = 1'-0"

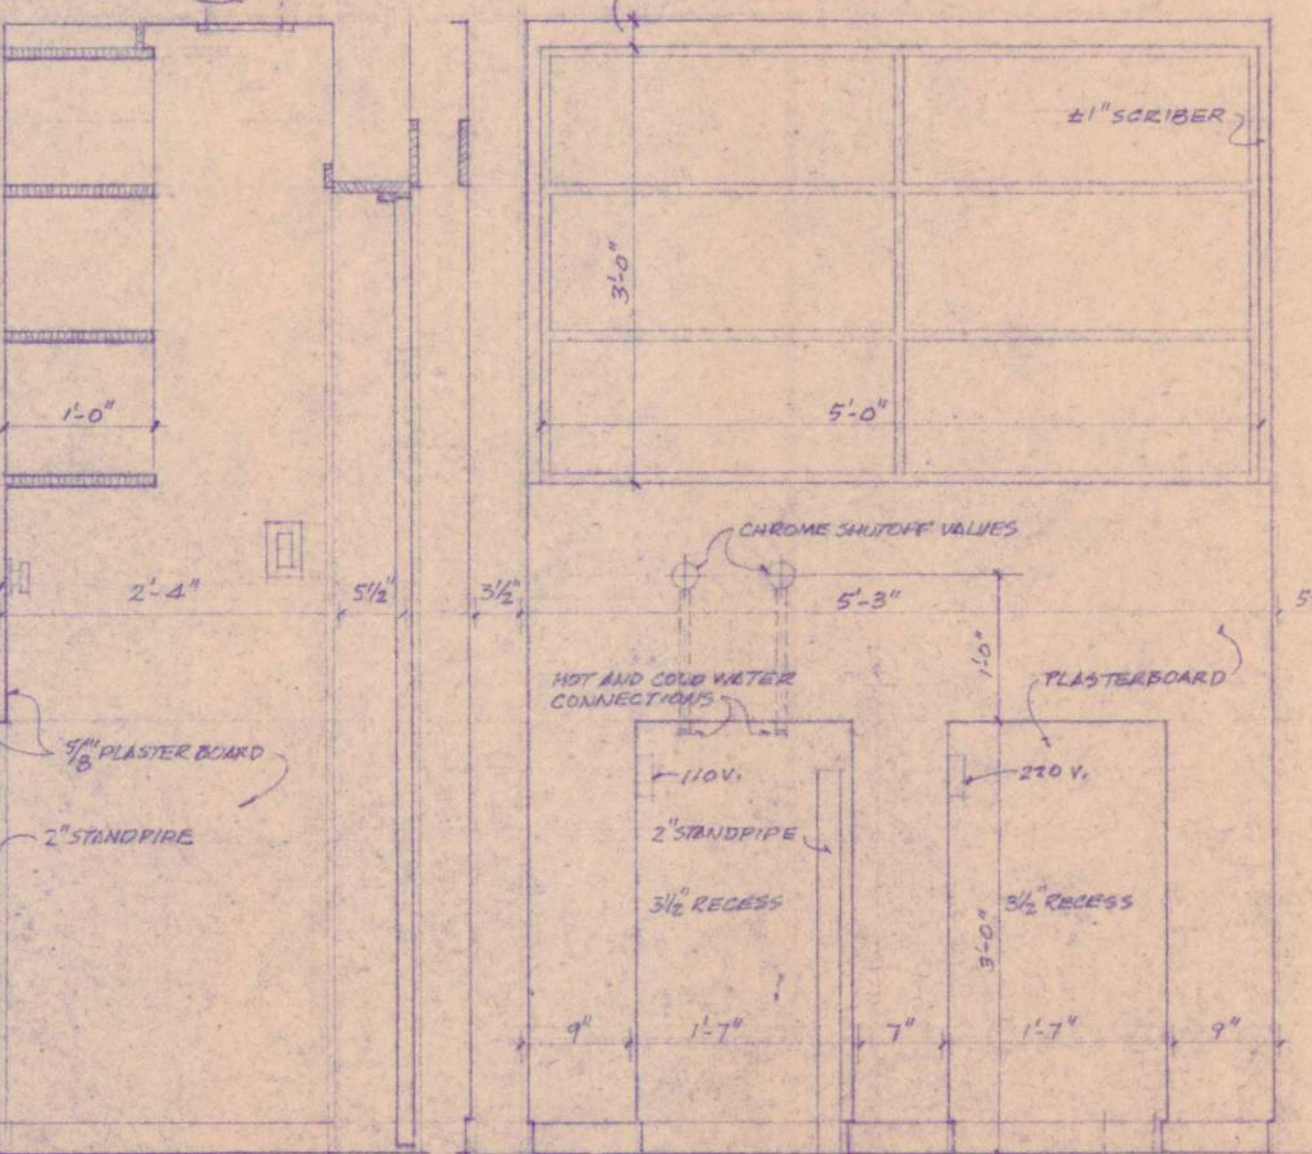


LAUNDRY SECTION
LAUNDRY - NORTH WALL
SCALE 3/4" = 1'-0"


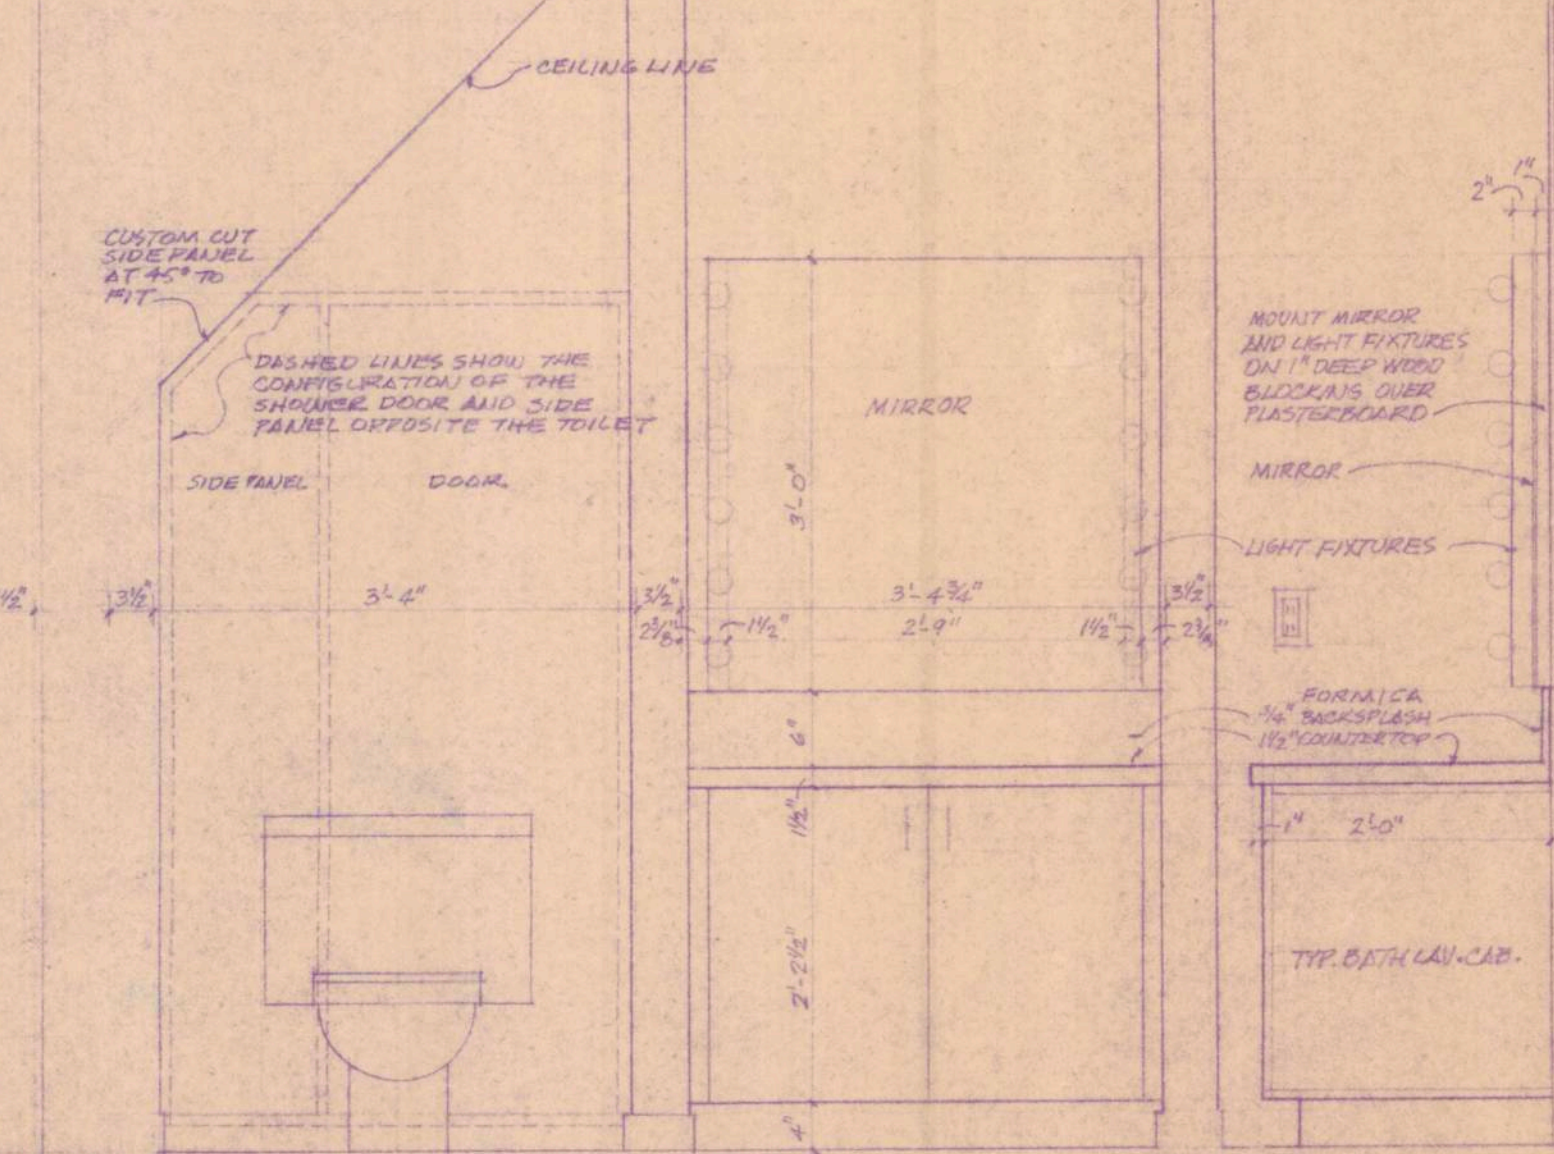


BATH NO. 3 - EAST WALL
SCALE 3/4" = 1'-0"


SECTION

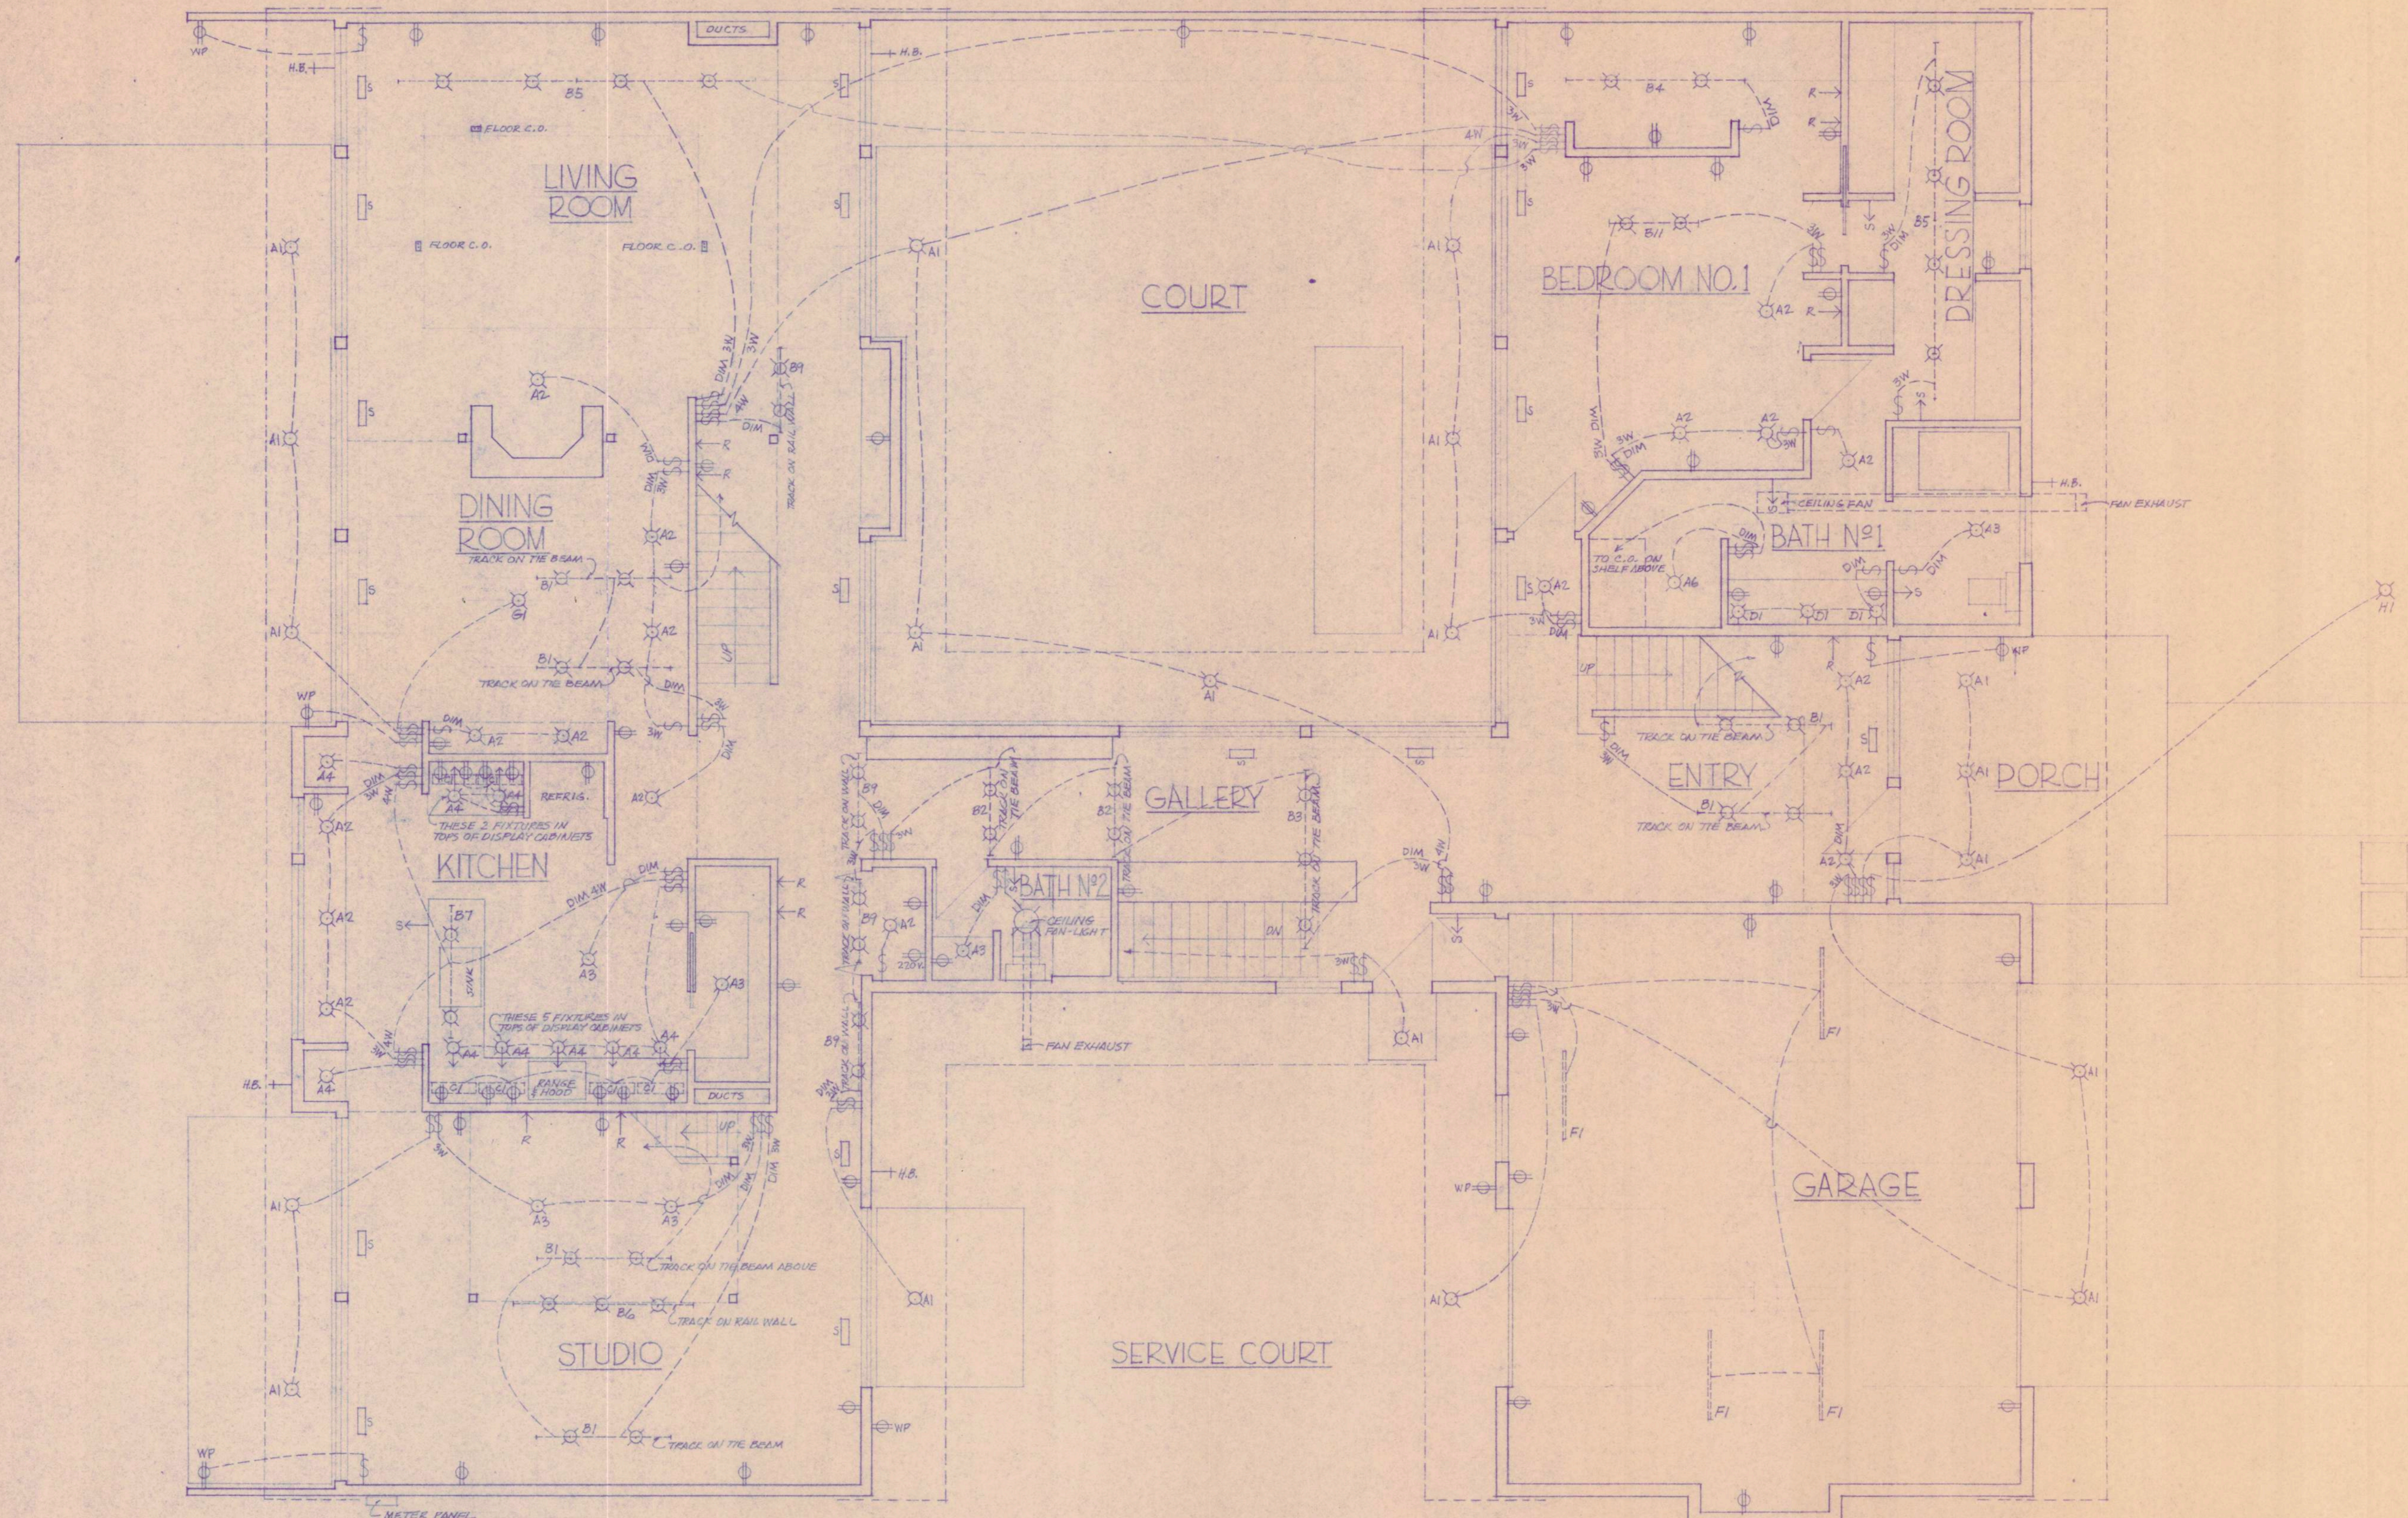

FLOOR PLAN - ELEC./MECH.
SCALE 1/4" = 1'-0"

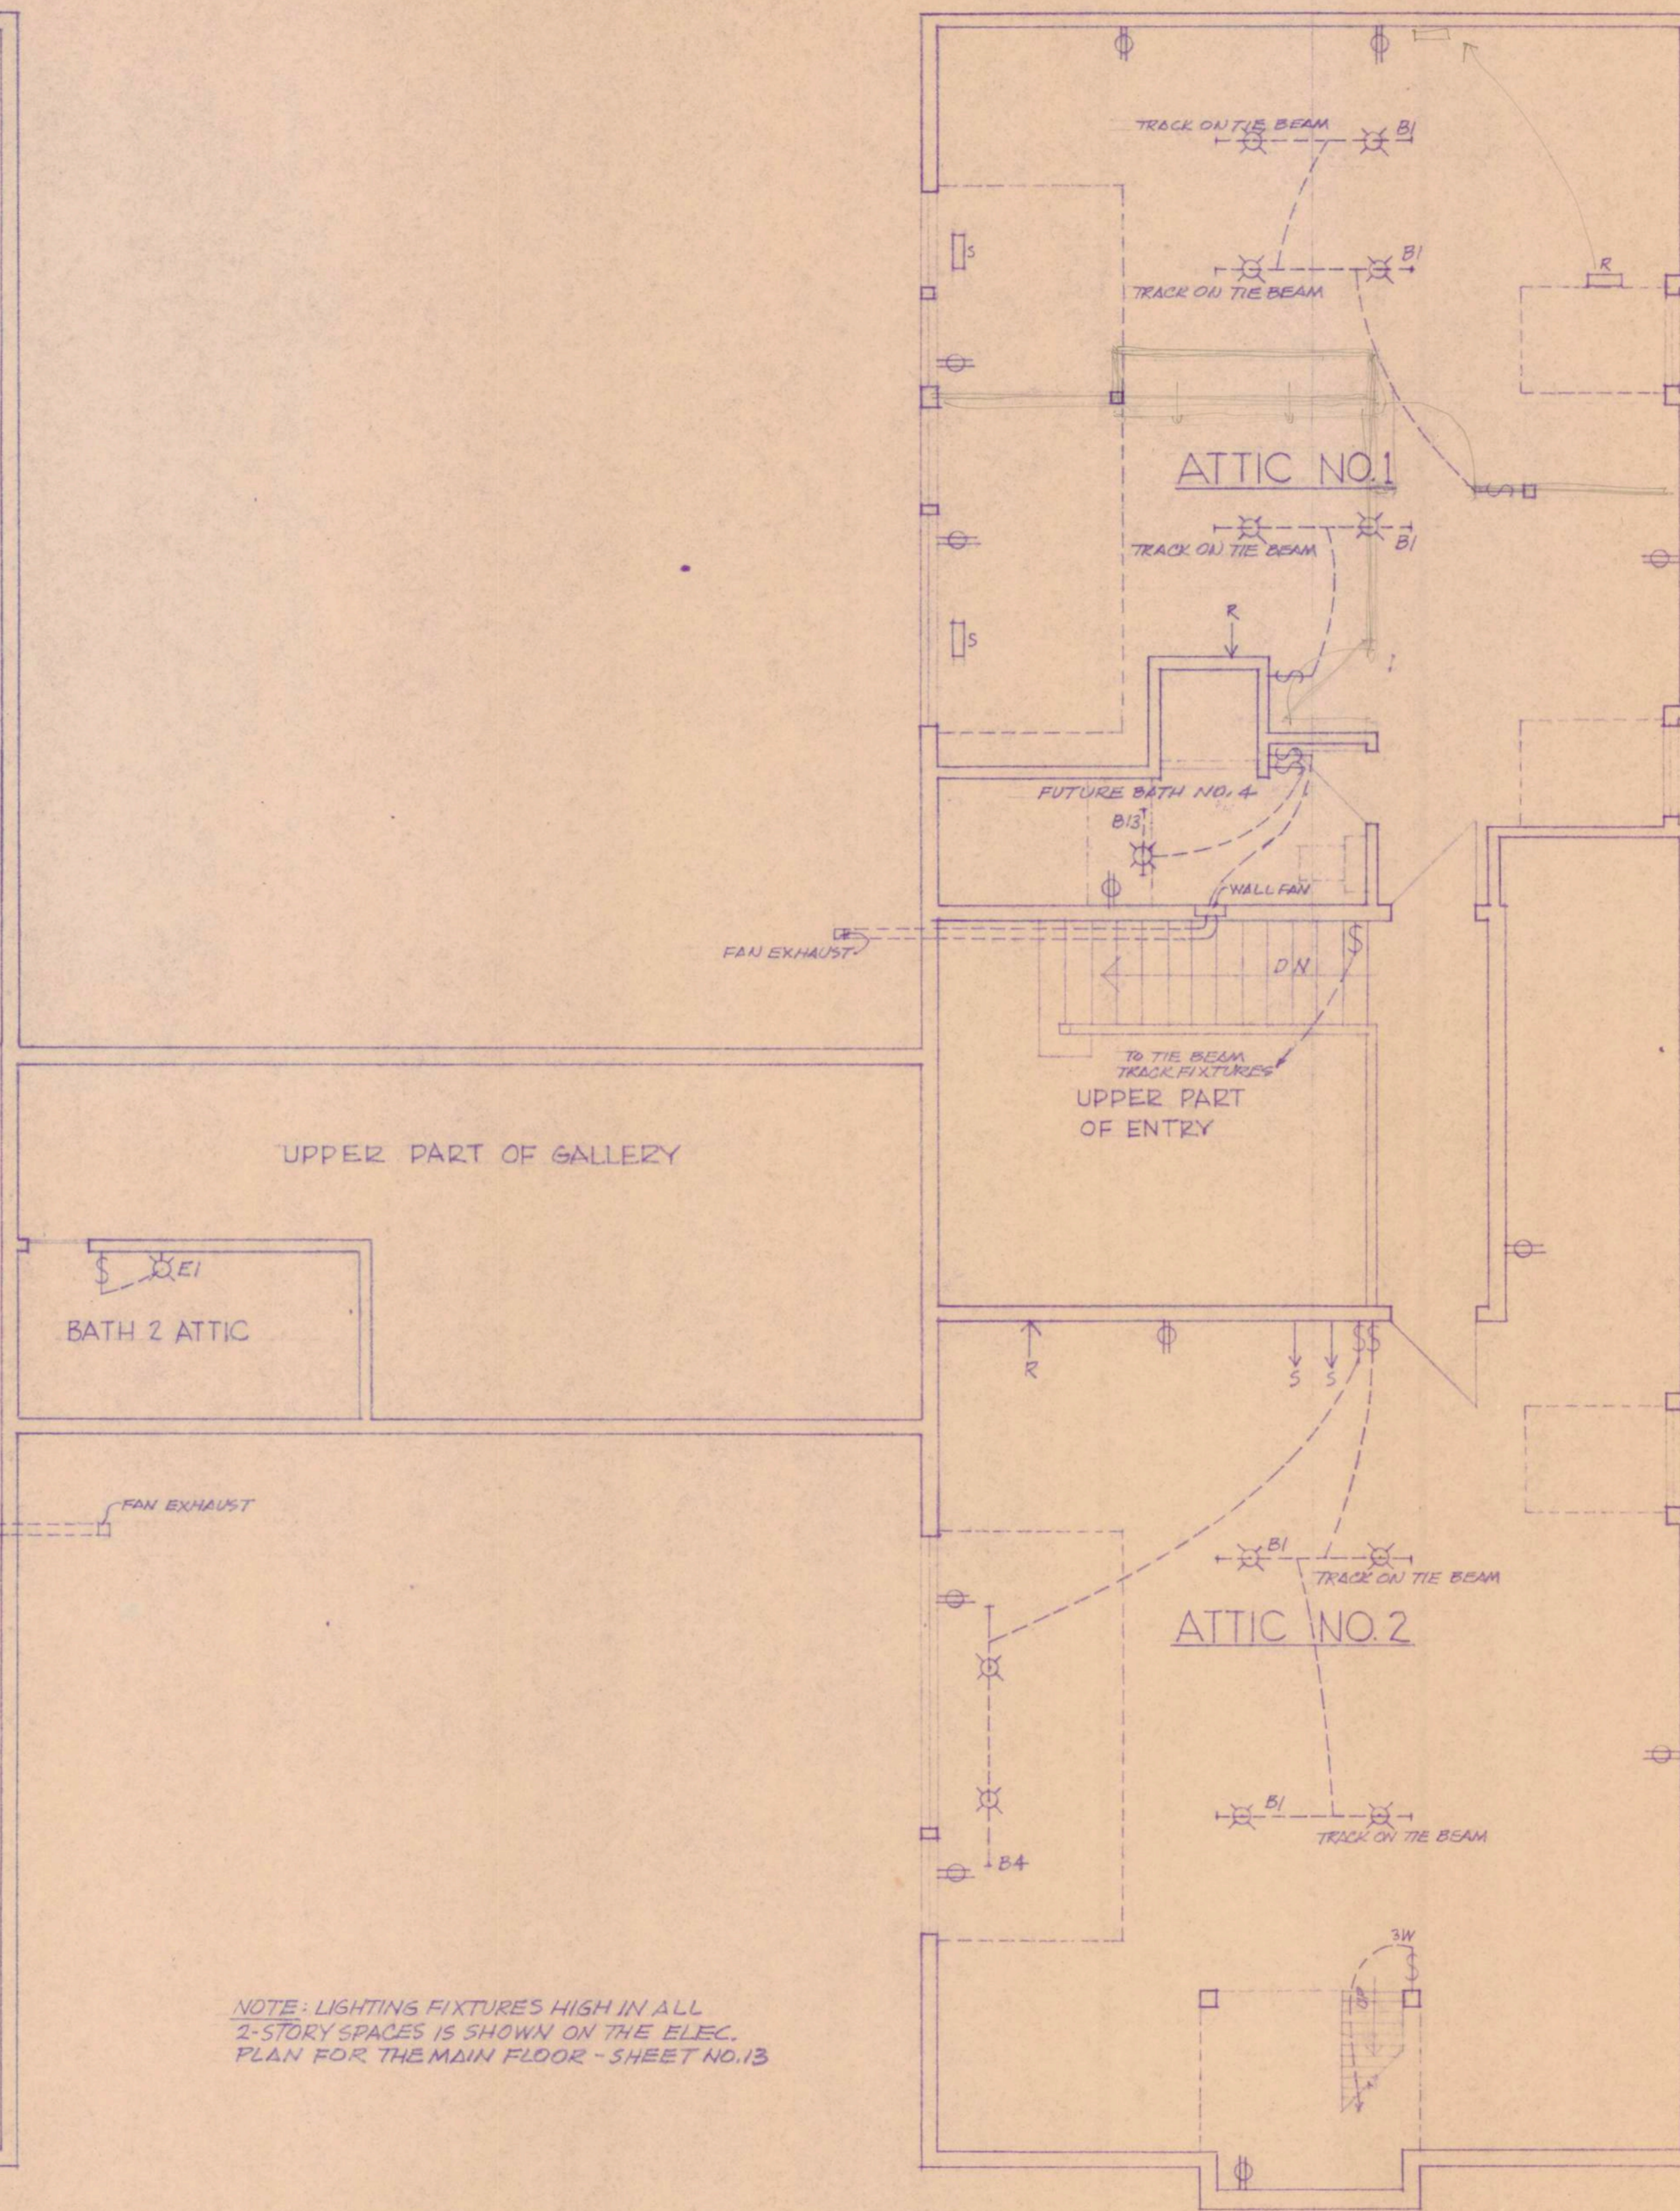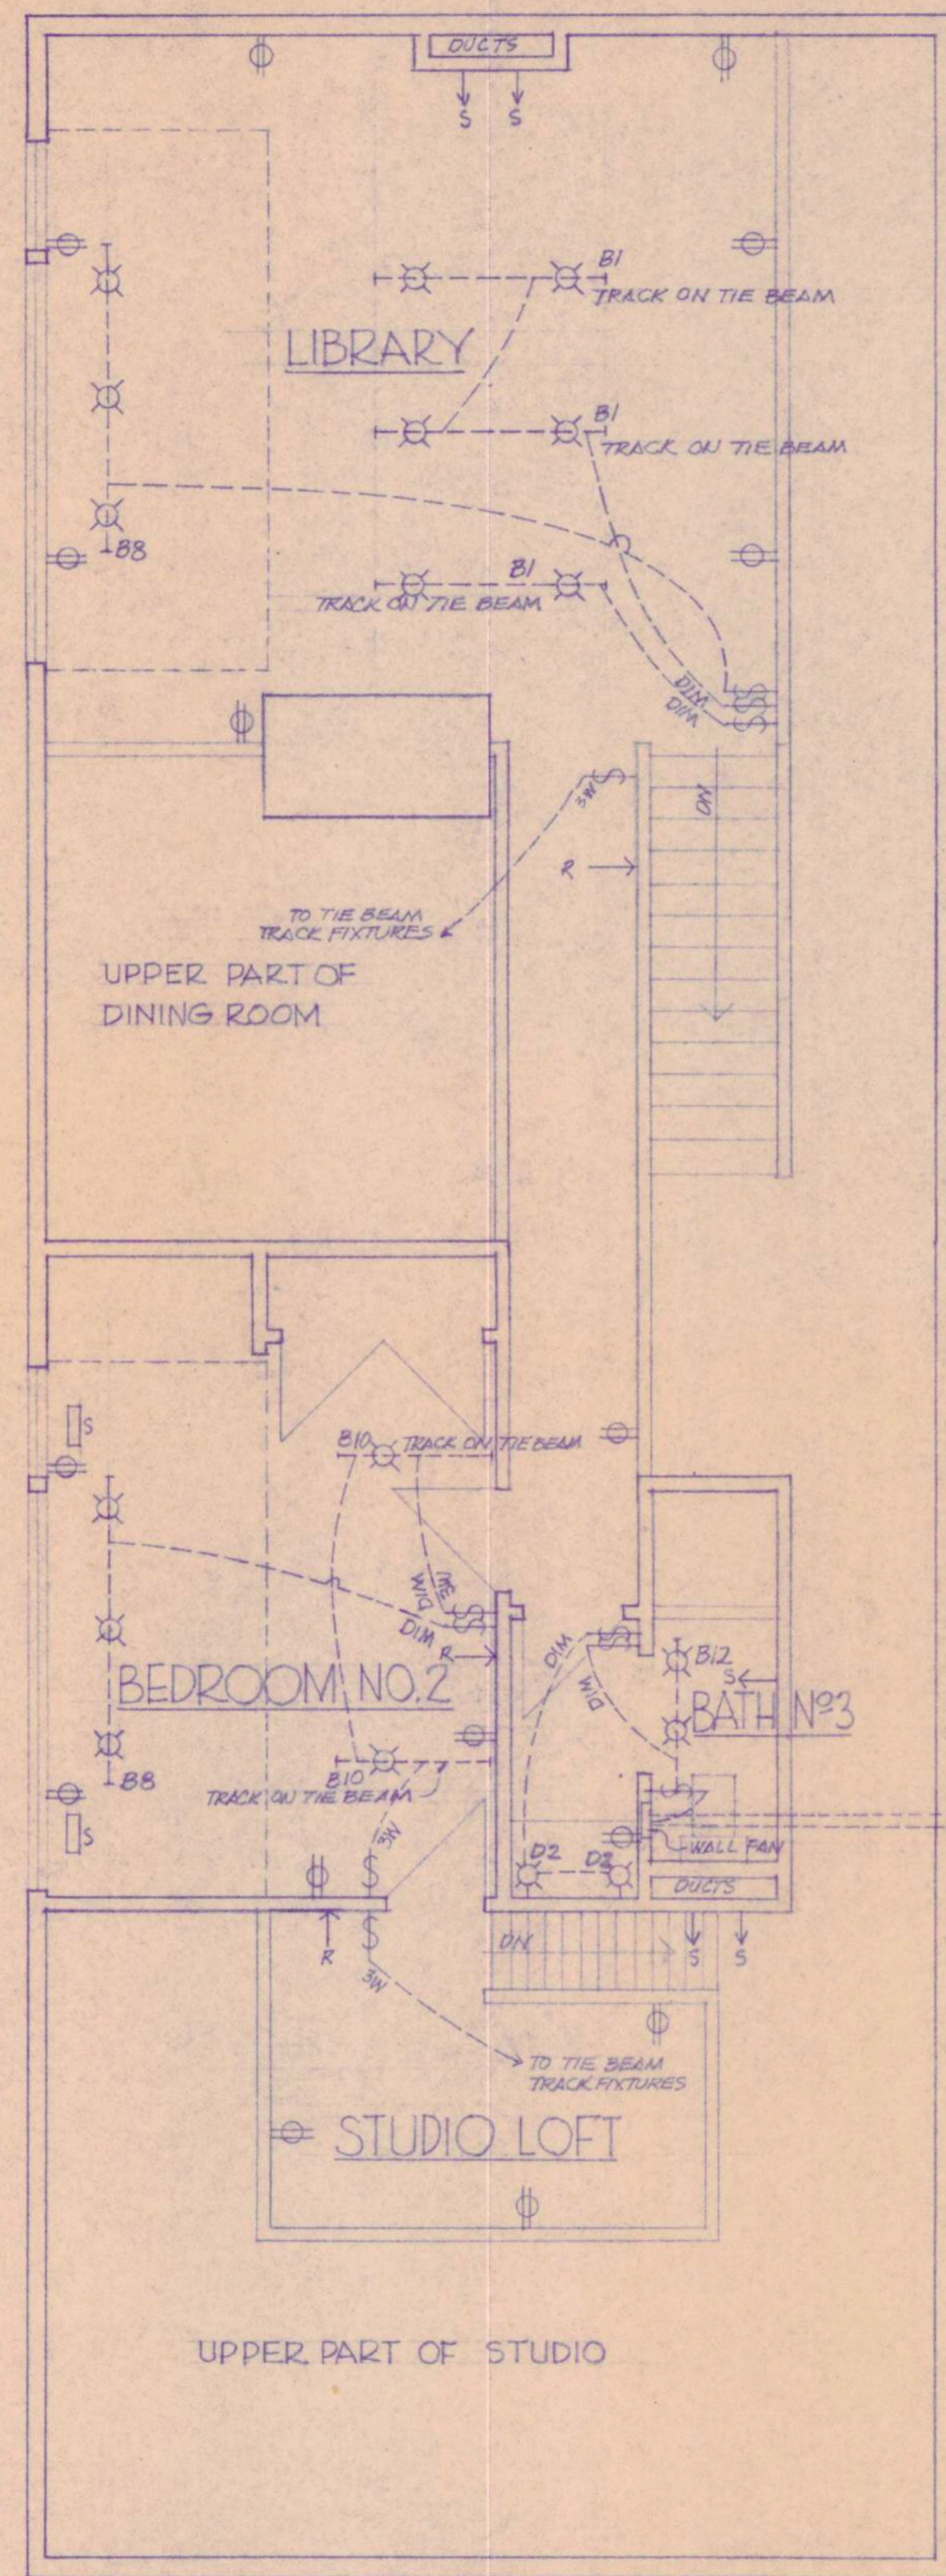

NOTE - LIGHTING FIXTURES HIGH IN ALL 2-STORY SPACES IS SHOWN ON THE ELEC. PLAN FOR THE MAIN FLOOR - SHEET NO. 13

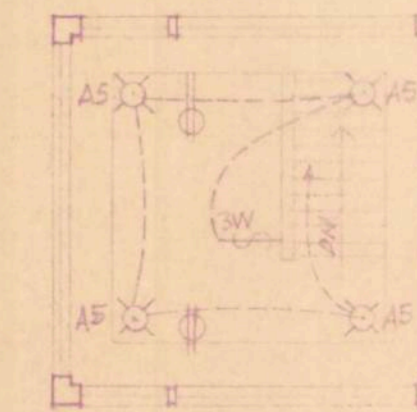

ATTIC FLOOR PLAN - ELEC./MECH.
SCALE 1/4" = 1'-0"

TOWER PLAN - ELEC.
SCALE 1/4" = 1'-0"